

Project Title:

Lower Woodhouse Farm  
- Proposed Plans

Client:

Mr Mark Roper

Address:

Lower Woodhouse Farm  
Fernhill, Almondsbury,  
Bristol, BS32 4LU

Revisions:

Ref.	Date	Revision
A	05.09.23	Revision to car parking



Drawing status:

PLANNING

NOTES:

This drawing is copyright of David James Ltd and must not be reproduced in whole or in part without written permission.  
The contractor is to check and verify all building and site dimensions, levels, services and sewer inlet levels at connection points before work commences.  
Use only figured dimensions and any discrepancies to be reported immediately to author.  
This drawing is to be read with and checked against any structural or other specialist drawings.  
The contractor is to comply in all respects with current Building Regulations and relevant British Standards / codes of practice whether specifically stated on this drawing or not.  
Use of this drawing does not absolve the client from their responsibility under Health and Safety: Construction (Design and management) regulations 2015.

Scale Bars:

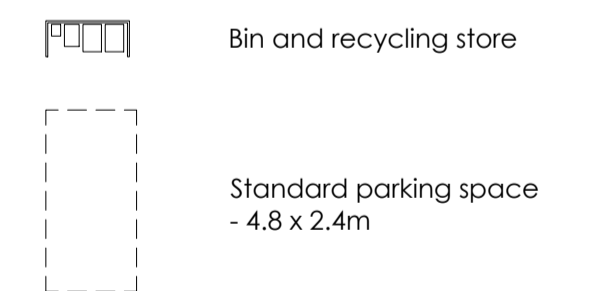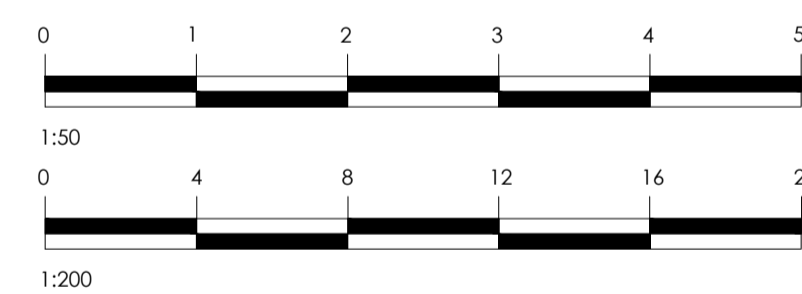

Proposed parking plan  
Scale 1:200

Scales @ A1: 1:200 Drawn By: IM

Date: August 2023 Rev: A

Drawing No.