


Existing
Single Glazed
Section
1:5 @ A3

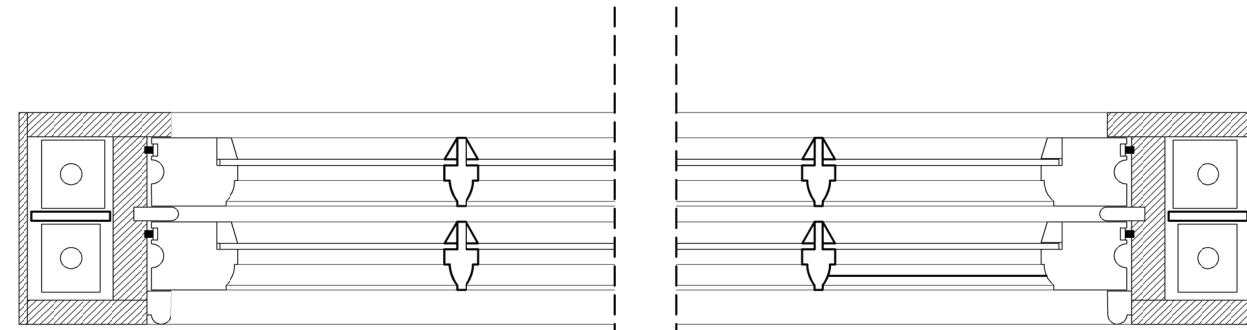


Existing Plan Details @ A3


Existing and Proposed Sash
Windows

Existing and Proposed
Details 1:5 @ A3

Sections and Plans

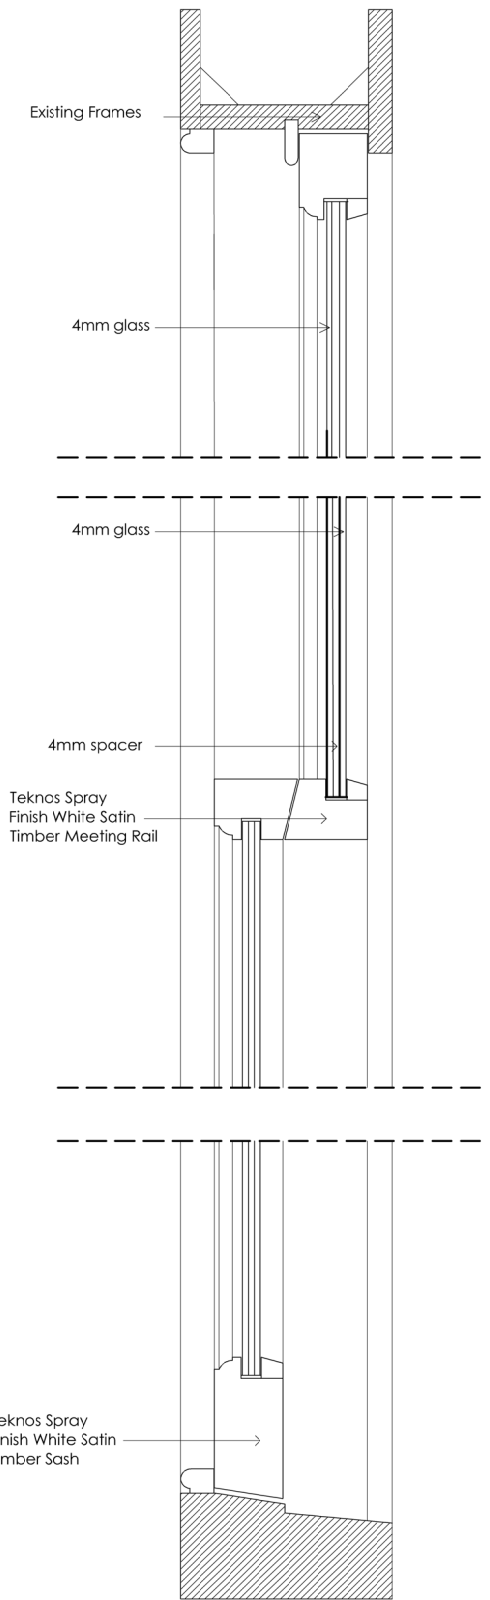

Proposed
Slim Double Glazed
Section
1:5 @ A3

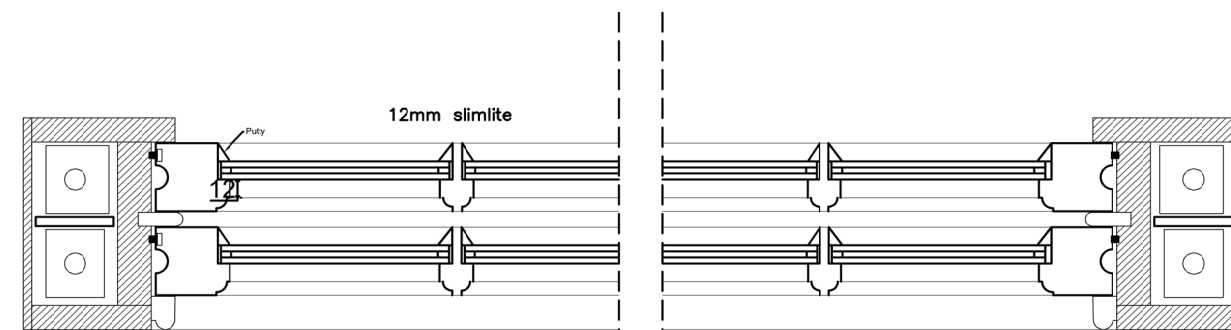

Proposed Plan Details @ A3

<p>Drawing Issued For: Planning Permission and Listed Building Consent</p>	<p>Project: 2A Orchard Hill, Carshalton, SM5 3PF</p>	<p>Client: Linda Street</p>	<p>Drawing Title: Existing and Proposed Window Details</p>	<p>Date: 21/9/2023</p> <p>Scale: 1:5 @ A3</p>	<p>Revision No.: n/a</p> <p>Drawing Title: DD-01</p>	<p>Drawing by: Rio Jablonski rio.jablonski@wandsworthsashwindows.com</p>	<p>Scale Bars:</p>
---	---	--	---	---	--	---	---------------------------