



LH SIDE 1:100


PROPOSED ELEVATIONS 1:100 6A3

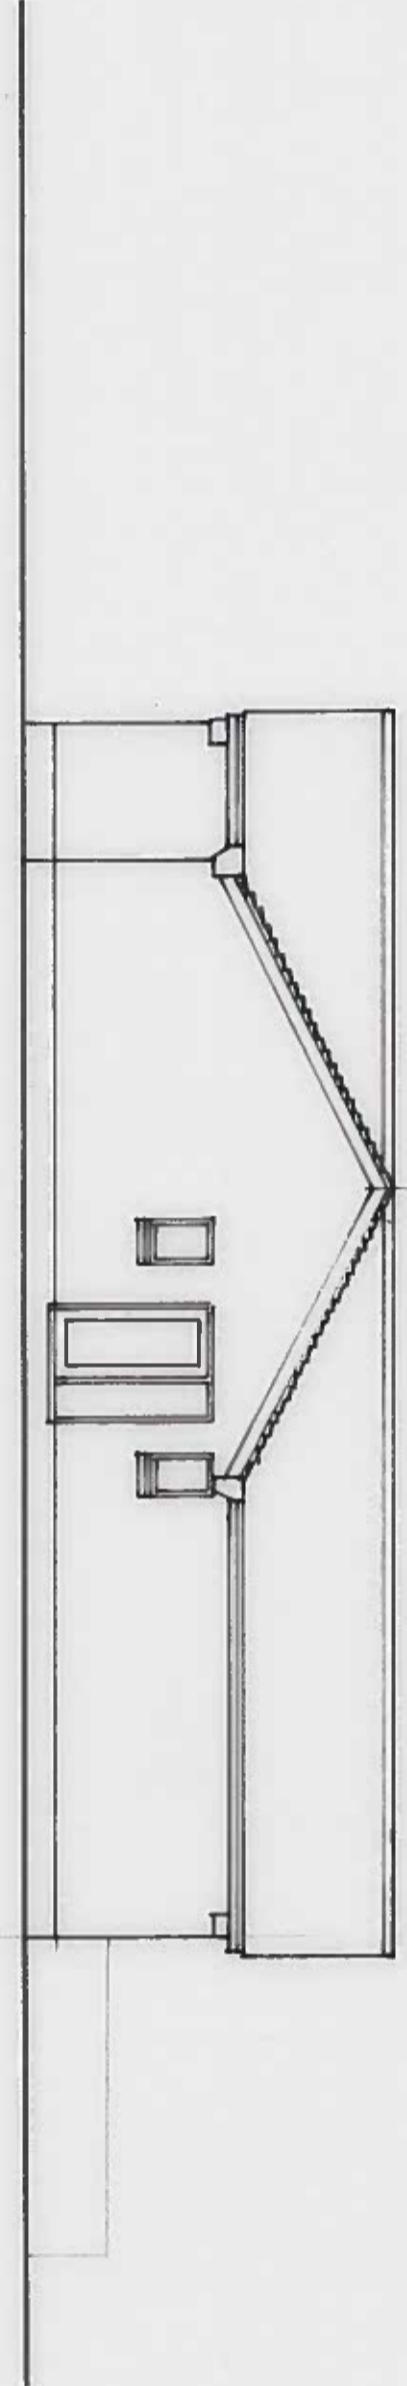

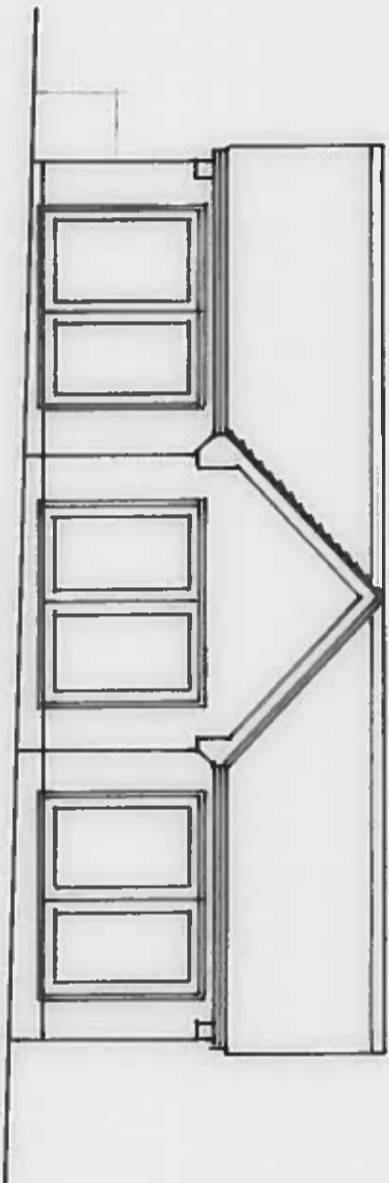

FRONT 1:100

PROPOSED ELEVATIONS 1:100 0A3

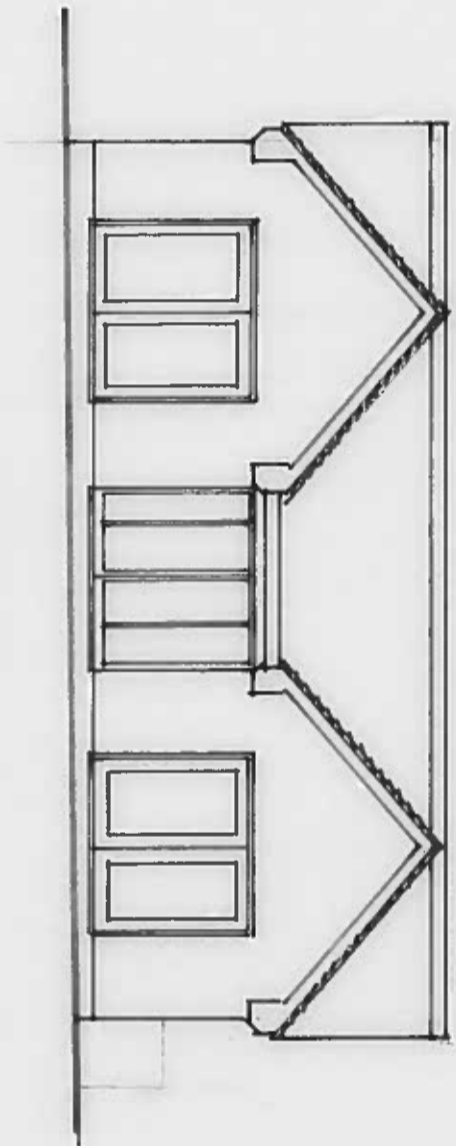

REAR 1:100

