


EXISTING SIDE ELEVATION
(NORTH WEST) SCALE:1/100



EXISTING SIDE ELEVATION
(SOUTH EAST) SCALE:1/100

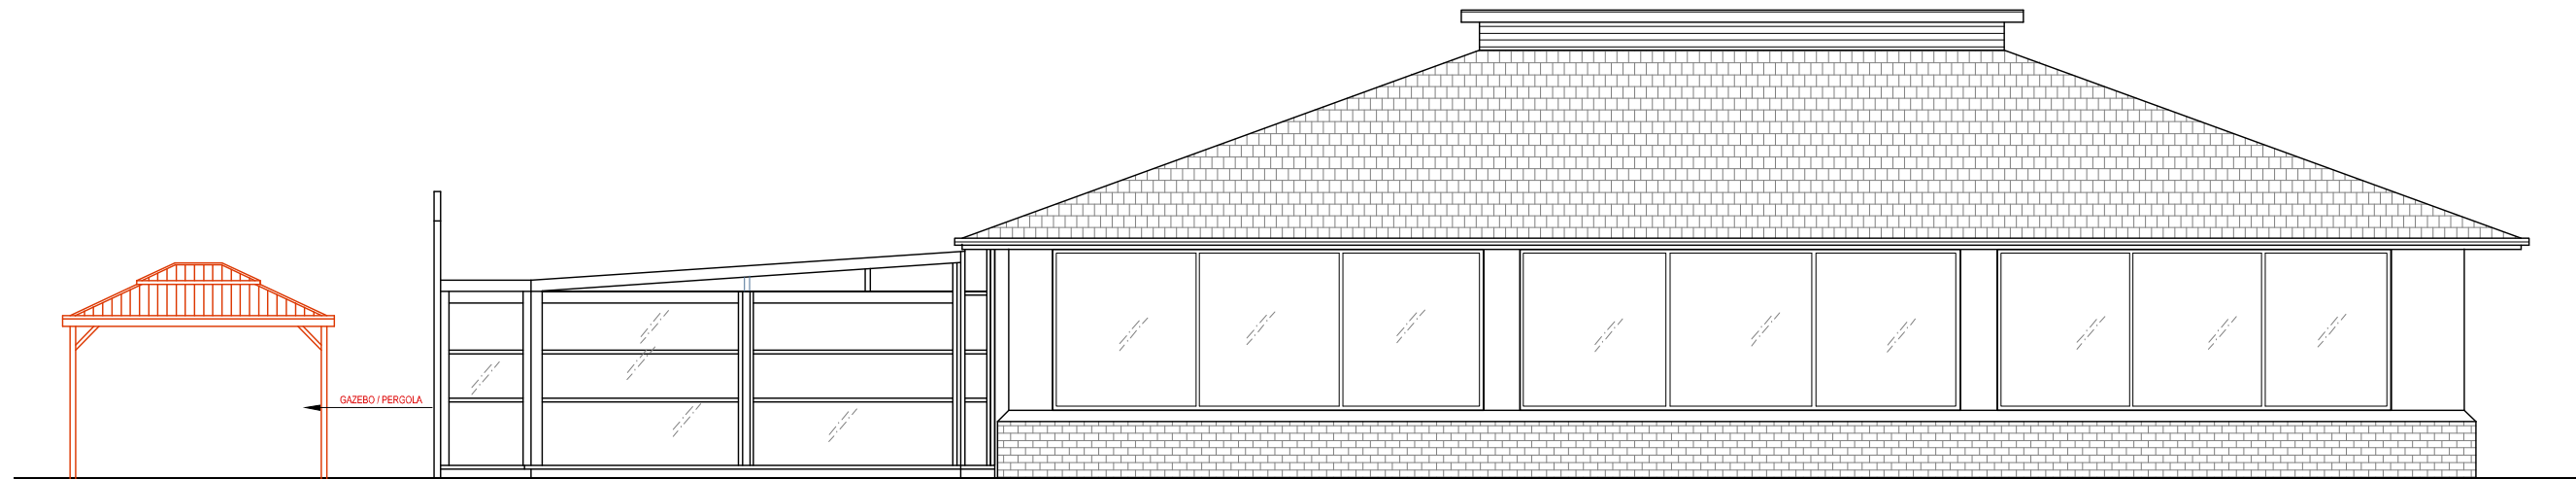

EXISTING FRONT ELEVATION
(SOUTH WEST) SCALE:1/100

THE CONTENTS OF THIS PLAN INCLUDING THE PRINTED NOTES ARE COPYRIGHT AND REPRODUCTION IN WHOLE OR PART IS NOT PERMITTED WITHOUT PRIOR CONSENT OF SAYAR DESIGN IN WRITING

THE KARAA MEZE BAR
FLEMING ROAD
GRAYS RM15 6HH

EXISTING
- SIDE ELEVATIONS

| | |
|-------------------|-----------------------------|
| SCALE: 1/100 @ A3 | REF. NO: 018A.23/06 |
| DATE: NOV.23 | DRG BY: S. AY -SAYAR DESIGN |

SAYAR DESIGN

Tel.: 078 8787 1149 / 01992 214571
14 MARSH CLOSE
EN8 7JF

www.sayarchitects.co.uk - mimarsinan_ay@hotmail.com