




**PRE EXISTING FRONT ELEVATION**  
(SOUTH WEST) SCALE:1/100

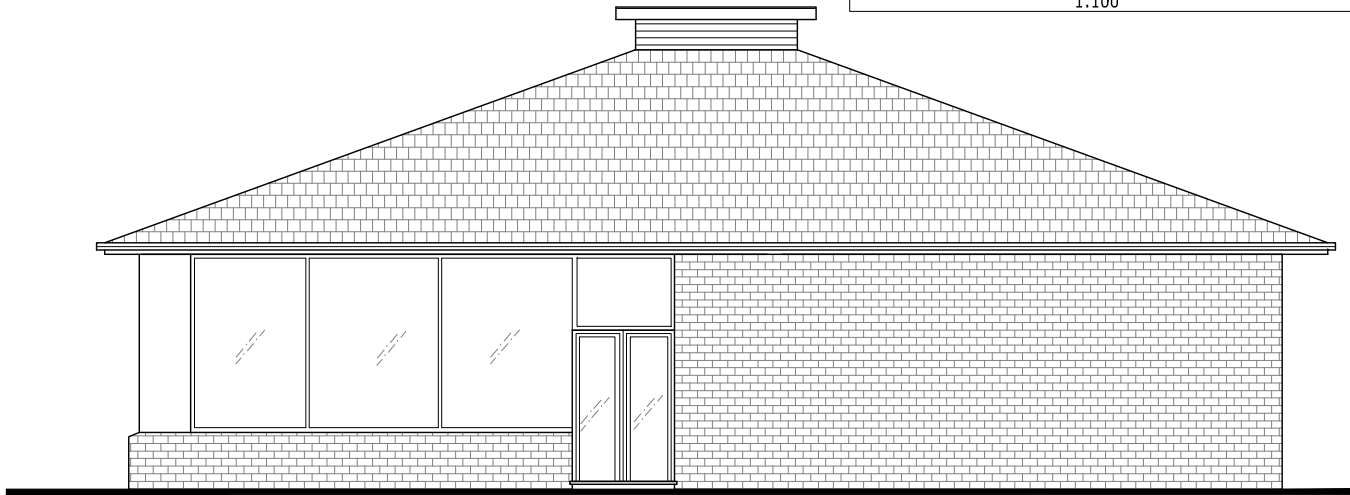

**EXISTING REAR ELEVATION**  
(NORTH EAST) SCALE:1/100

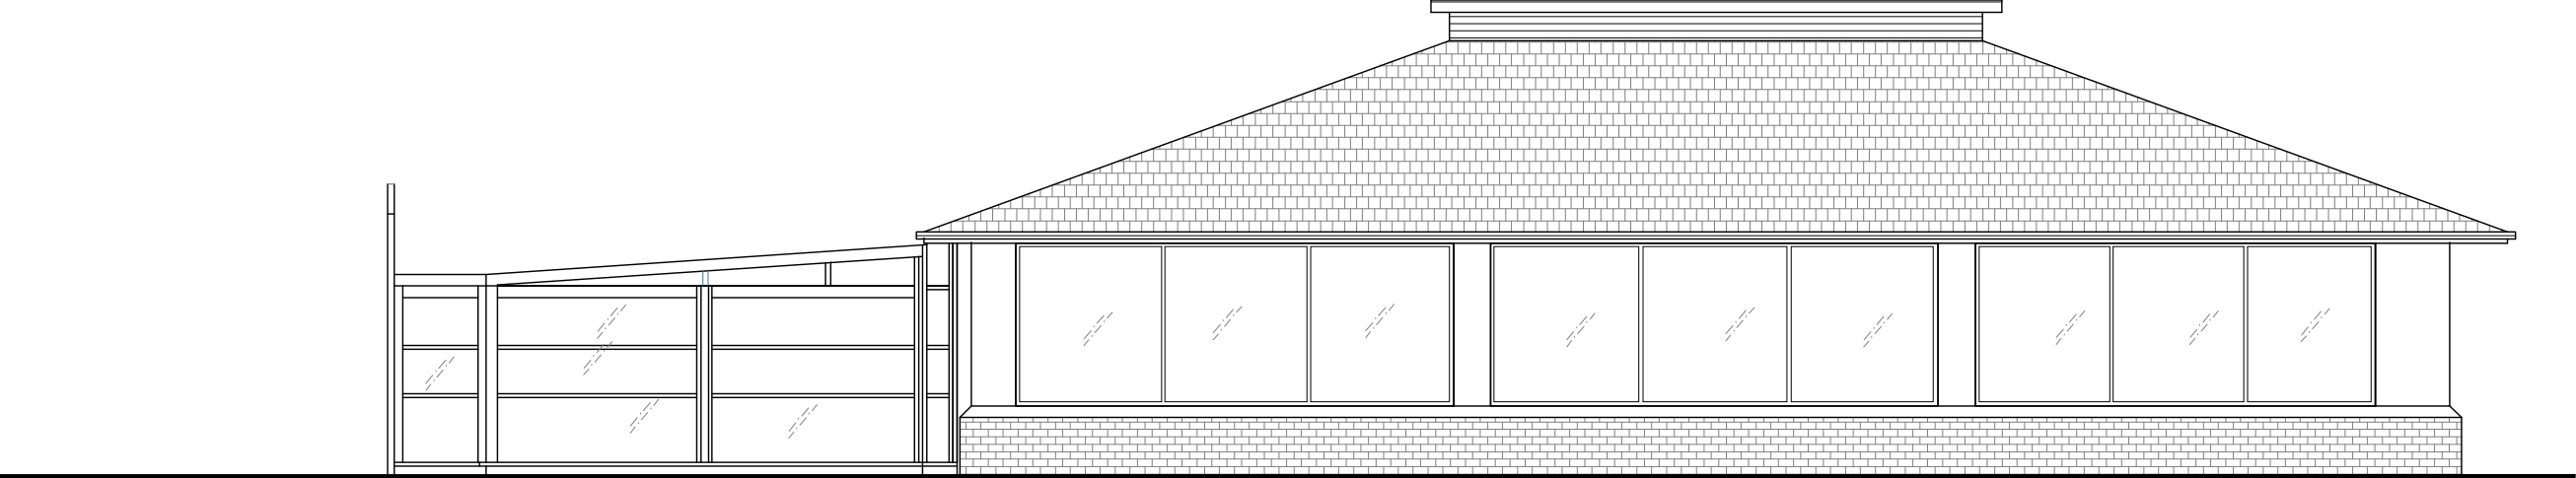

**PRE EXISTING SIDE ELEVATION**  
(SOUTH EAST) SCALE:1/100

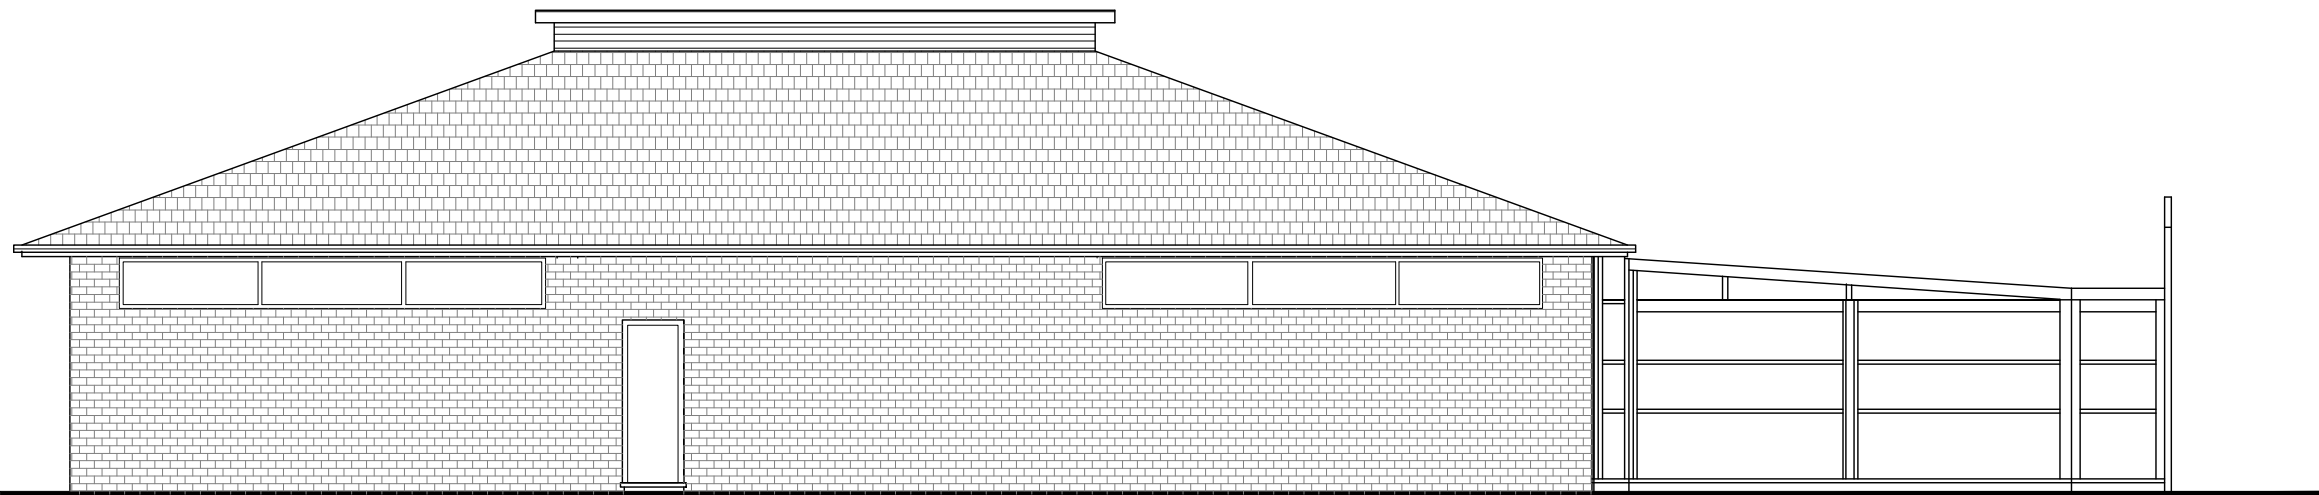

**PRE EXISTING SIDE ELEVATION**  
(NORTH WEST) SCALE:1/100

THE CONTENTS OF THIS PLAN INCLUDING THE PRINTED NOTES ARE COPYRIGHT AND REPRODUCTION IN WHOLE OR PART IS NOT PERMITTED WITHOUT PRIOR CONSENT OF SAYAR DESIGN IN WRITING

**THE KARAA MEZE BAR**  
FLEMING ROAD  
GRAYS RM15 6HH

PRE EXISTING  
- SIDE ELEVATIONS

SCALE: 1/100 @ A3	REF. NO: 018A.23/05
DATE: NOV.23	DRG BY: S. AY -SAYAR DESIGN

**SAYAR DESIGN**

Tel.: 078 8787 1149 / 01992 214571  
14 MARSH CLOSE  
EN8 7JF

www.sayarchitects.co.uk - mimarsinan\_ay@hotmail.com