

LEGEND/KEY INFORMATION:  
SITE BOUNDARY



STAGE 01 PLANNING  
ISSUE DATE: 08/11/2023

CLIENT DETAILS:  
Mr and Mrs Niyazi  
48 Ancaster Road Bromley Kent BR3 4DY

PROJECT TITLE:  
SINGLE STOREY REAR/SIDE EXTENSION

DRAWING TITLE:  
PROPOSED BLOCK PLAN




JOB NO: PL-01-10/23  
DRAWING NO: PL-P-BLK  
REVISION: RV-D-08/11

SCALE: 1:200  
SHEET SIZE: A3  
ORIENTATION: LANDSCAPE

**BaArc Ltd.**  
Residential 'Design & Build' Practice

25 Beech Road  
Biggin Hill  
Westerham  
Kent  
TN16 3UY

Daniel Ward: 07724 974 639  
Email: d.ward@baarctd.co.uk  
Web: www.baarctd.co.uk

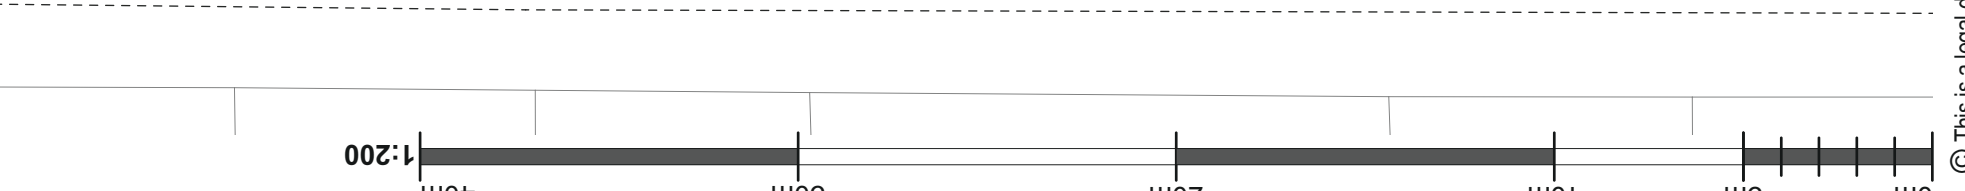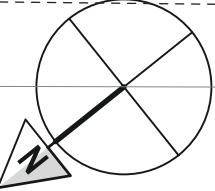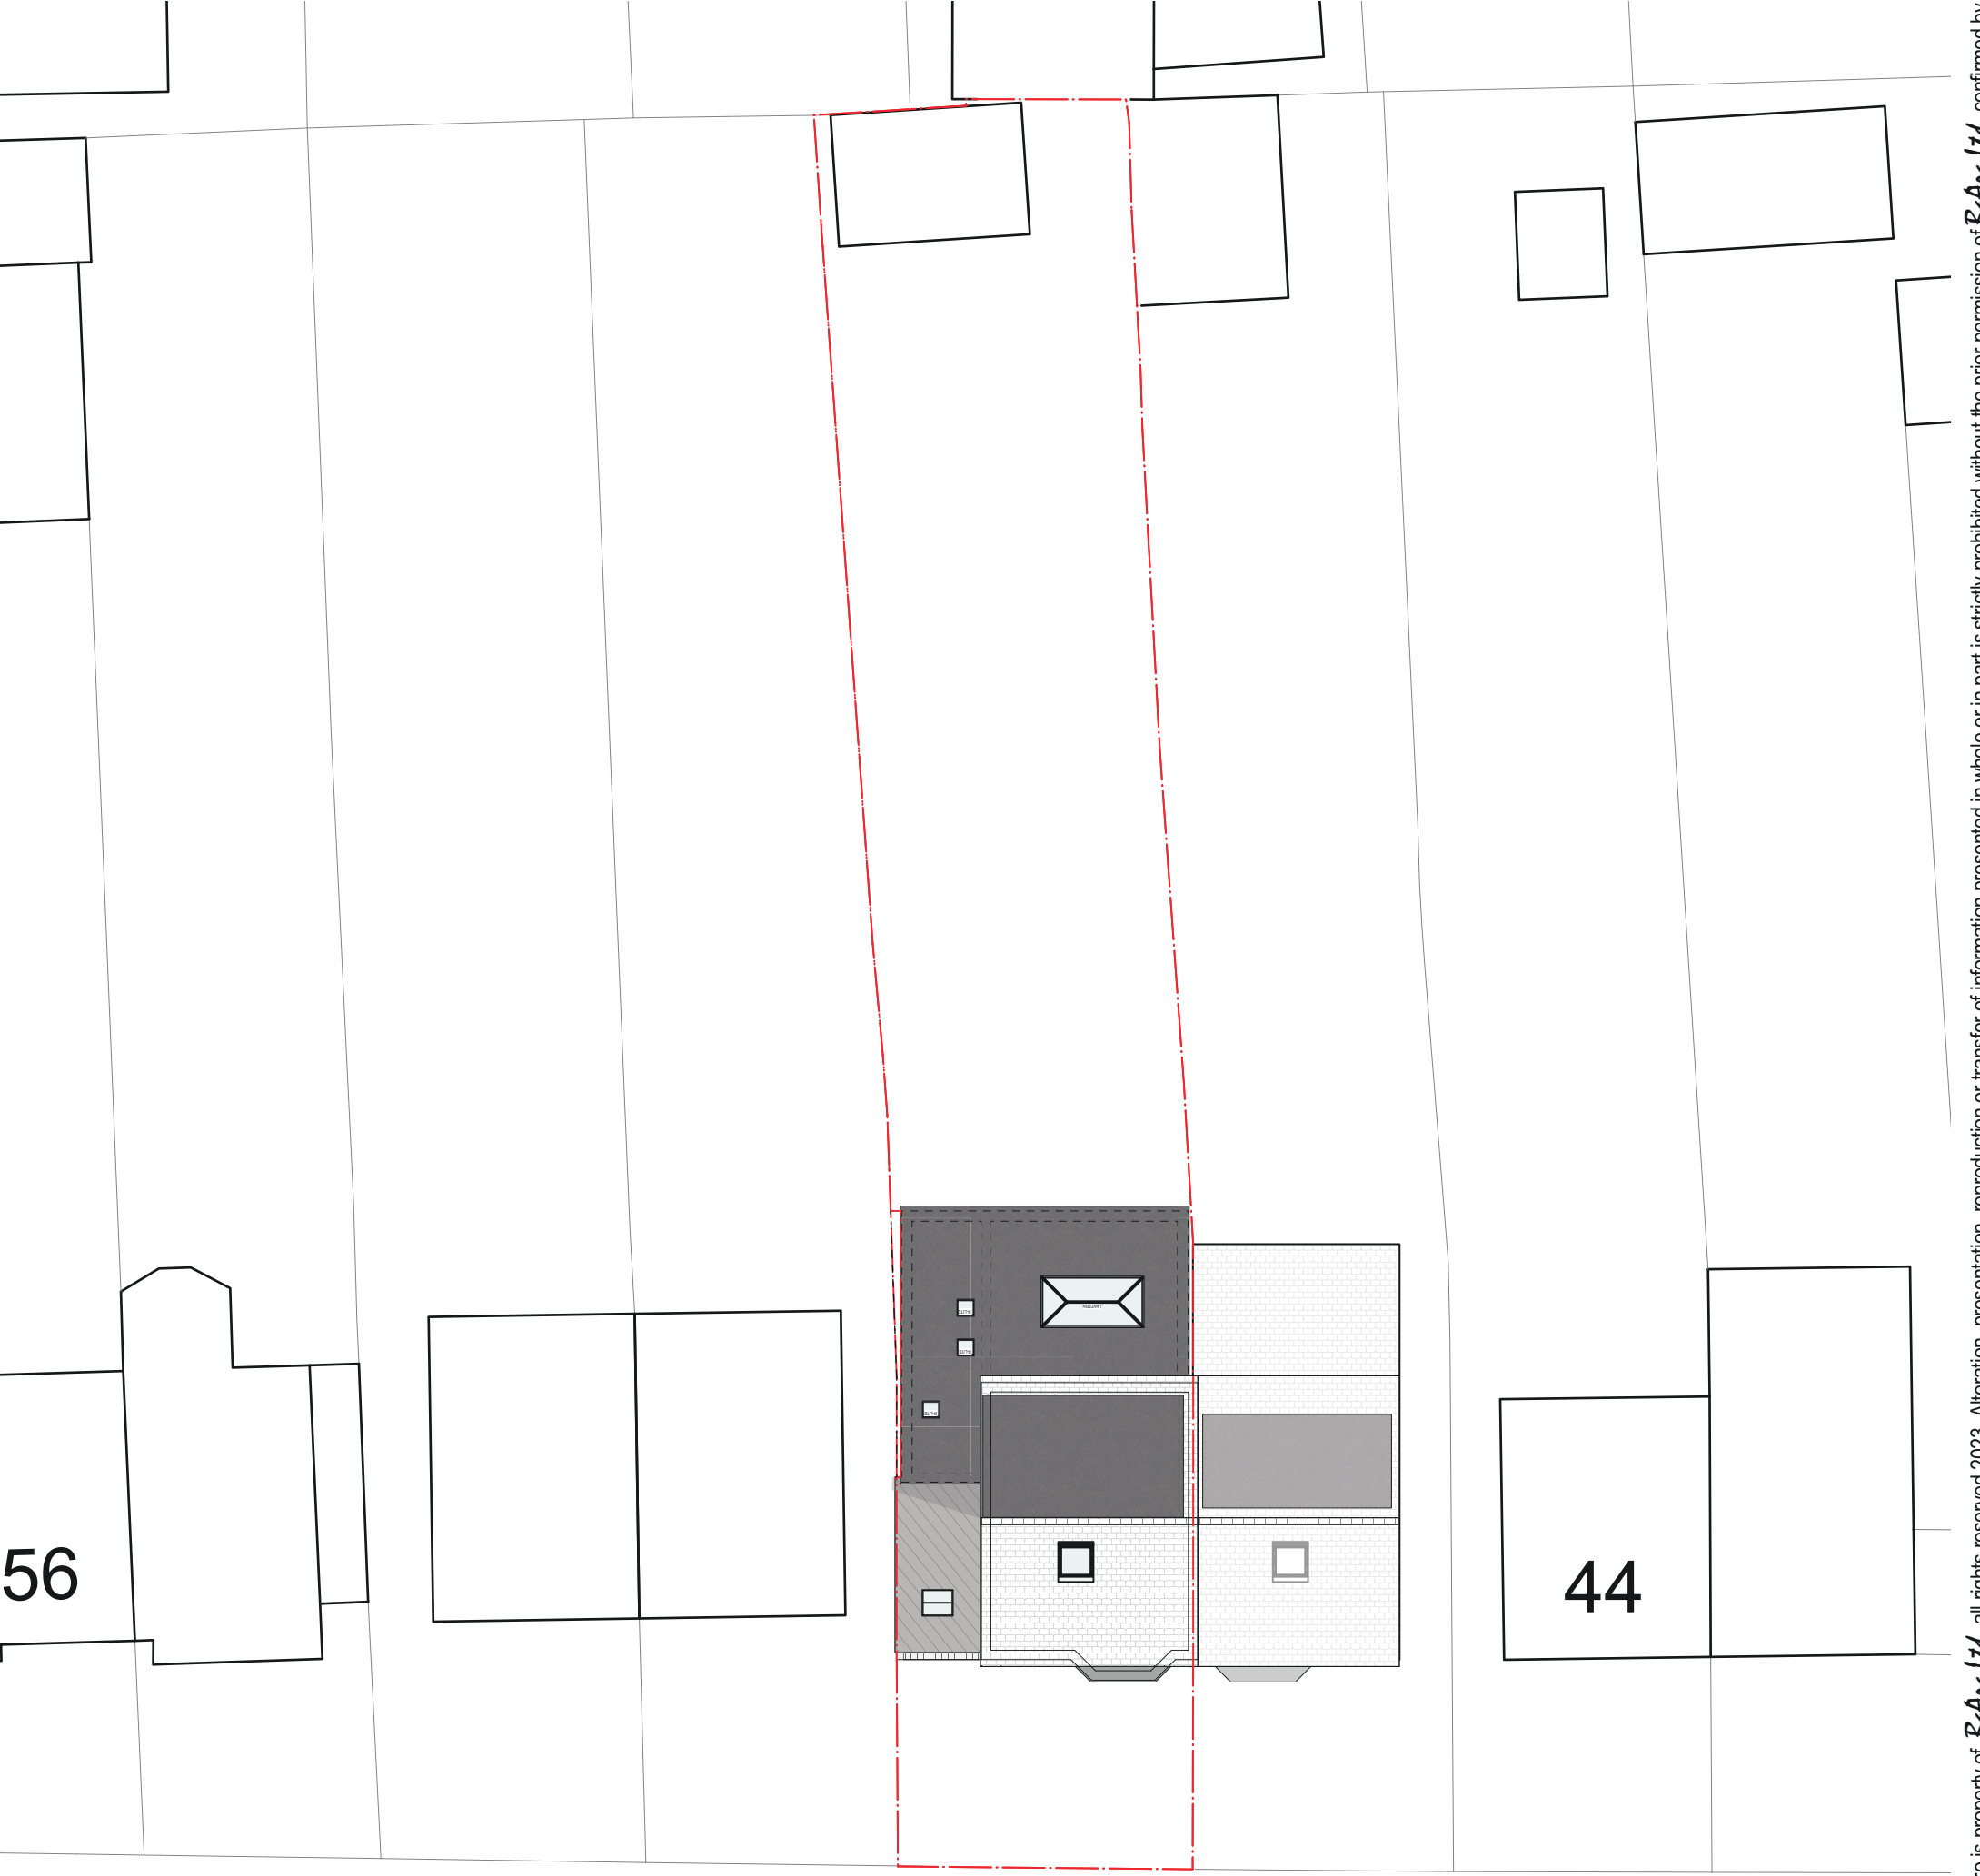

ANCASTER ROAD