

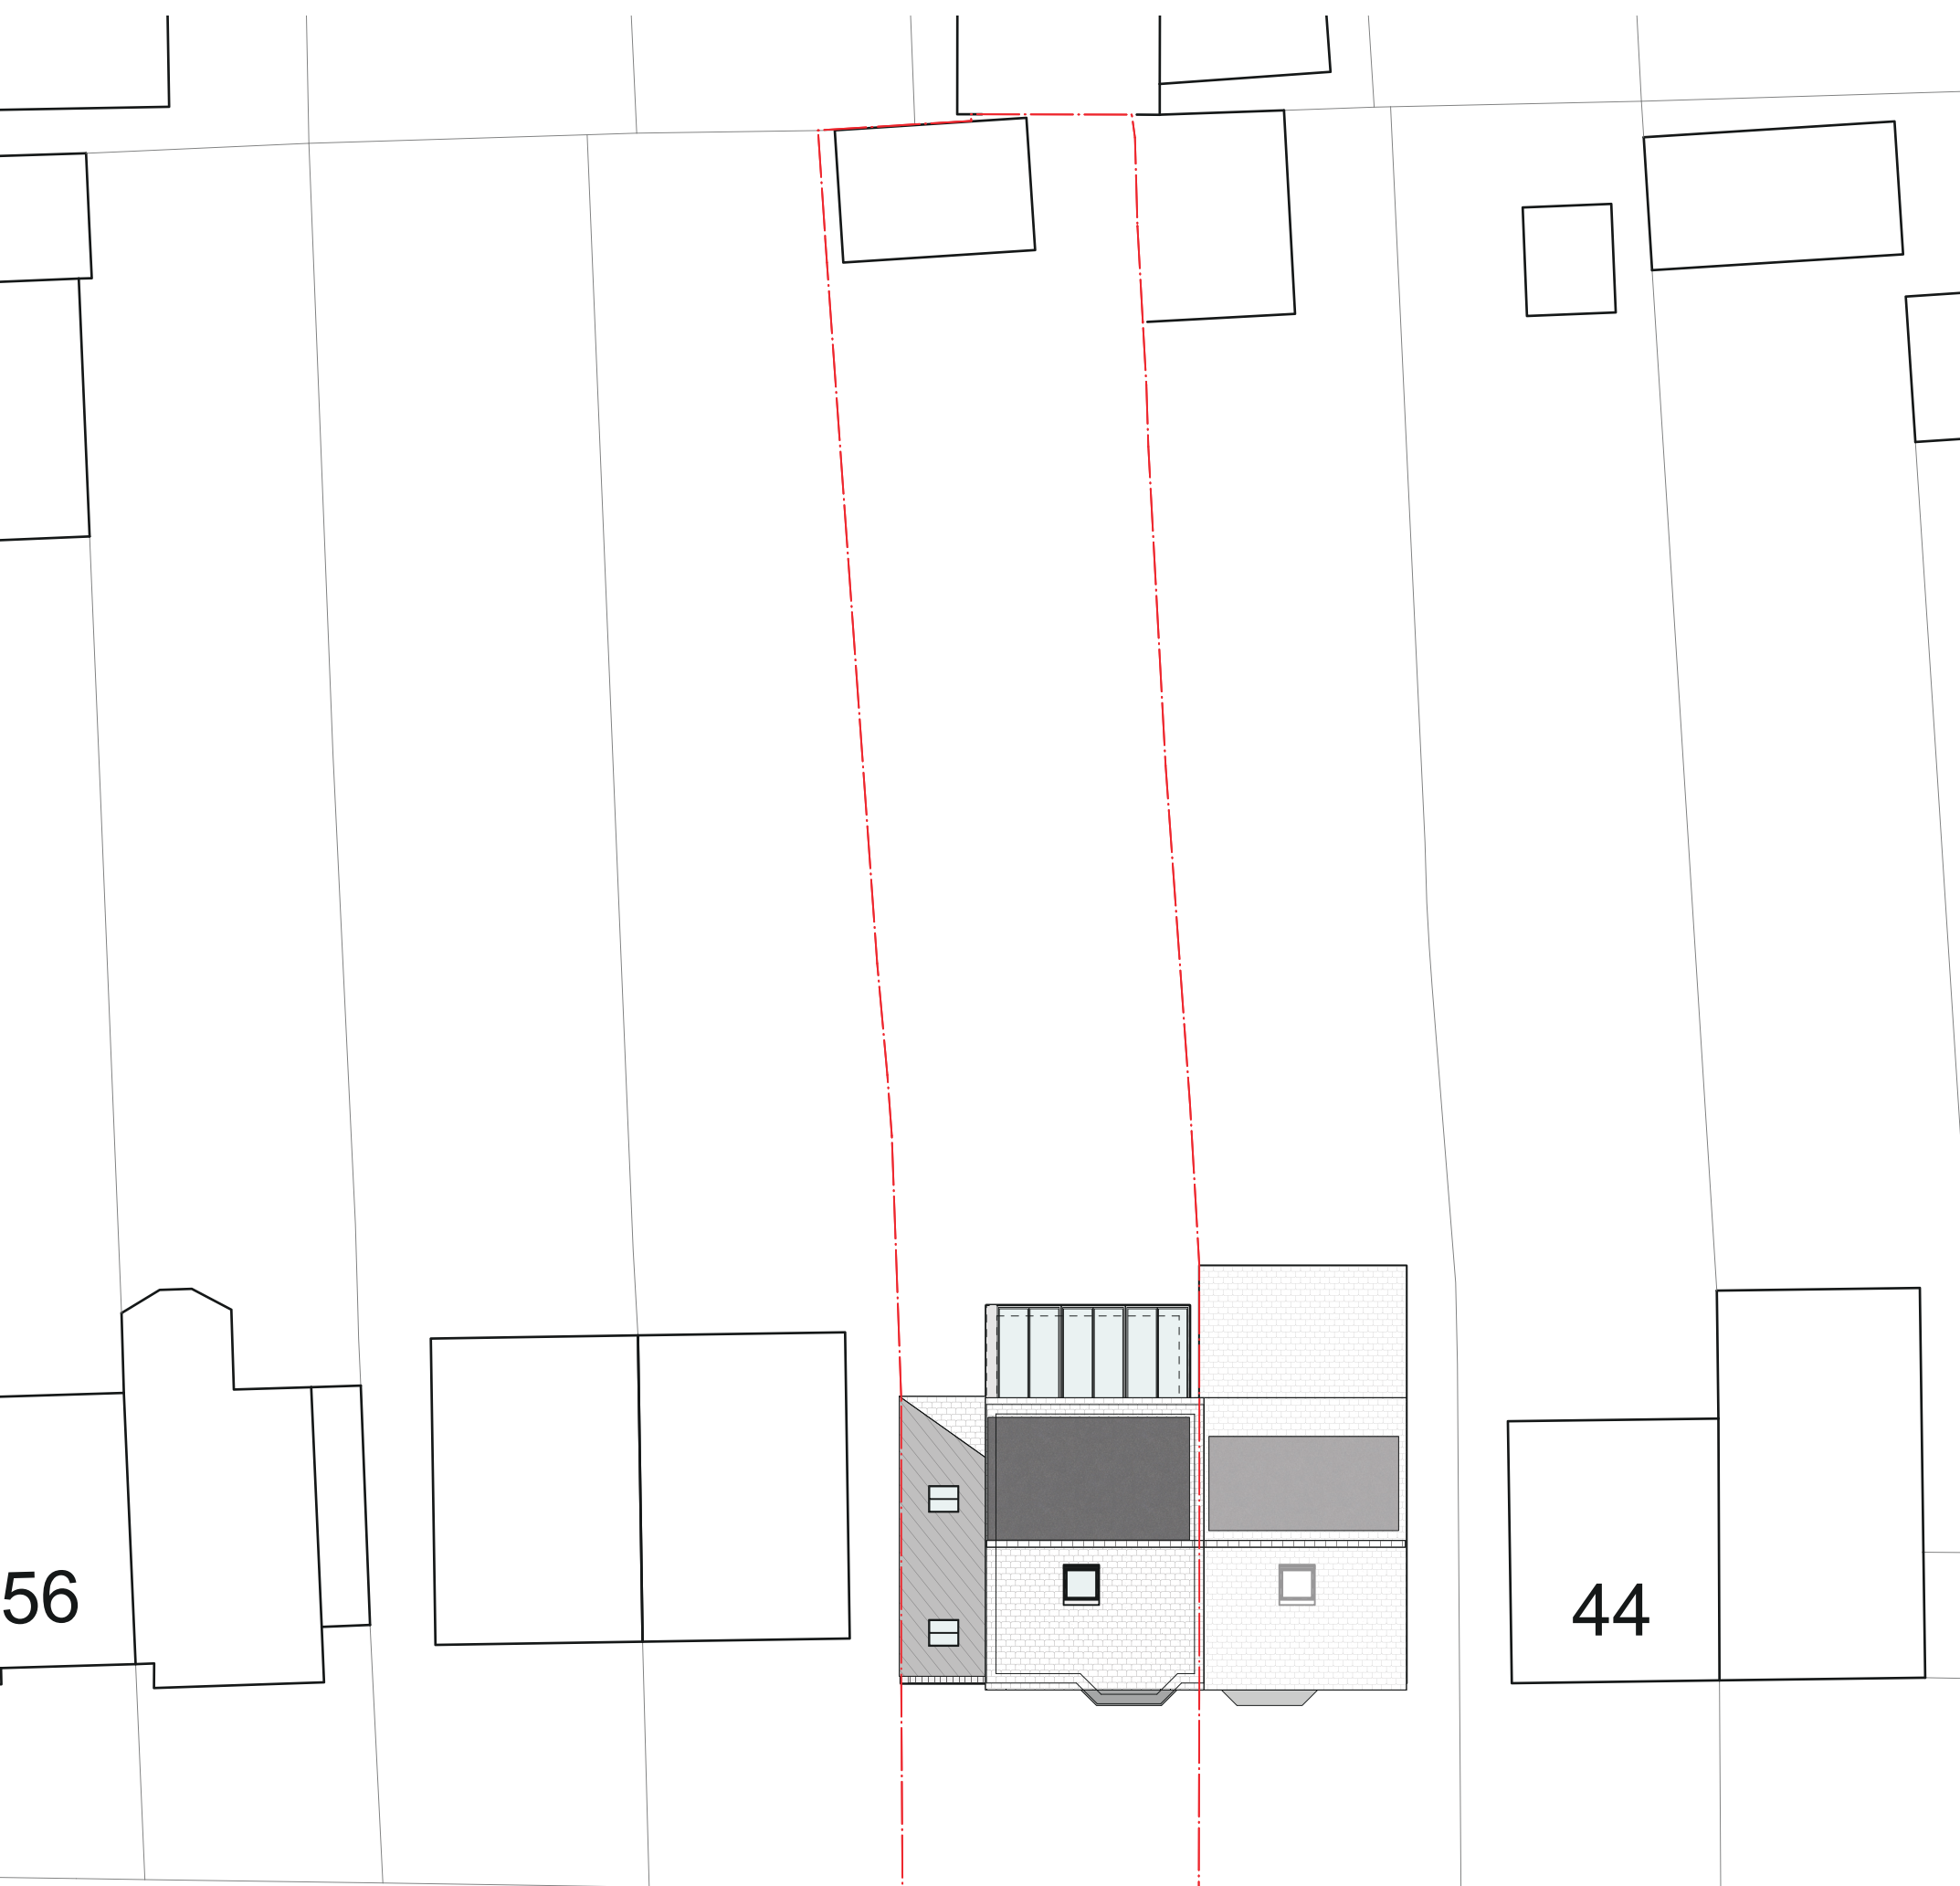
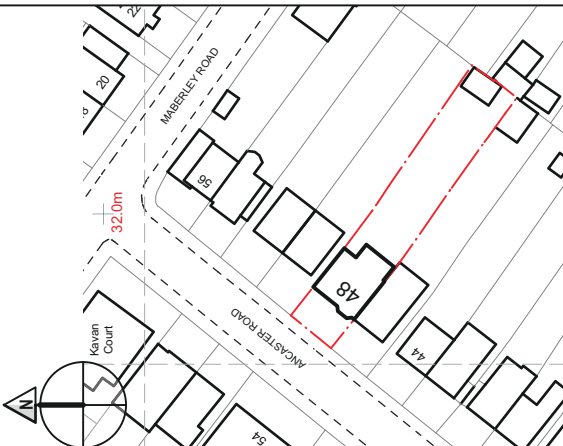


LEGEND/KEY INFORMATION:  
SITE BOUNDARY

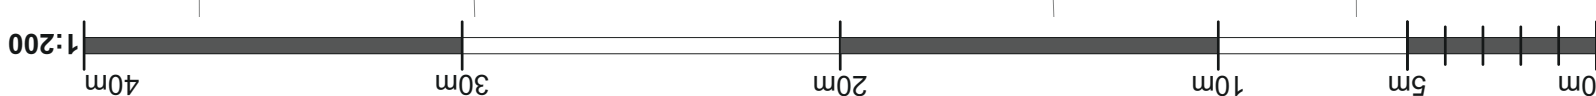

ANCASTER ROAD

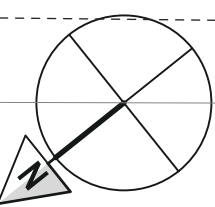

STAGE 01 PLANNING  
ISSUE DATE: 08/11/2023  
CLIENT DETAILS:  
Mr and Mrs Niyazi  
48 Ancaster Road Bromley Kent BR3 4DY

PROJECT TITLE:  
SINGLE STOREY REAR/SIDE EXTENSION  
DRAWING TITLE:  
EXISTING BLOCK PLAN  
JOB NO: DRAWING NO:  
PL-01-10/23 PL-E-BLK RV-D-08/11  
SCALE: SHEET SIZE: ORIENTATION:  
1:200 A3 LANDSCAPE

**BaArc Ltd.**  
Residential 'Design & Build' Practice  
25 Beech Road  
Biggin Hill  
Westerham  
Kent  
TN16 3UY  
Daniel Ward: 07724 974 639  
Email: d.ward@baarctd.co.uk  
Web: www.baarctd.co.uk