
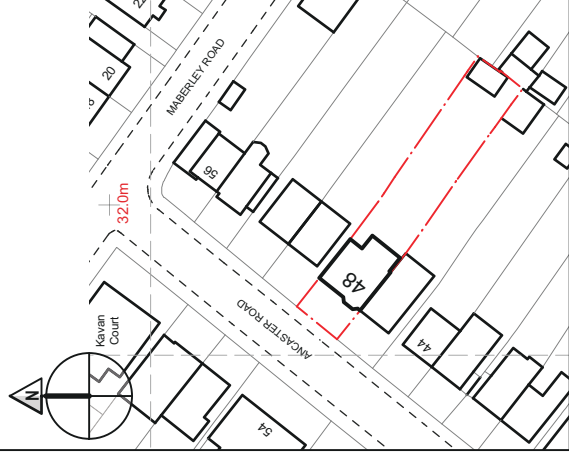
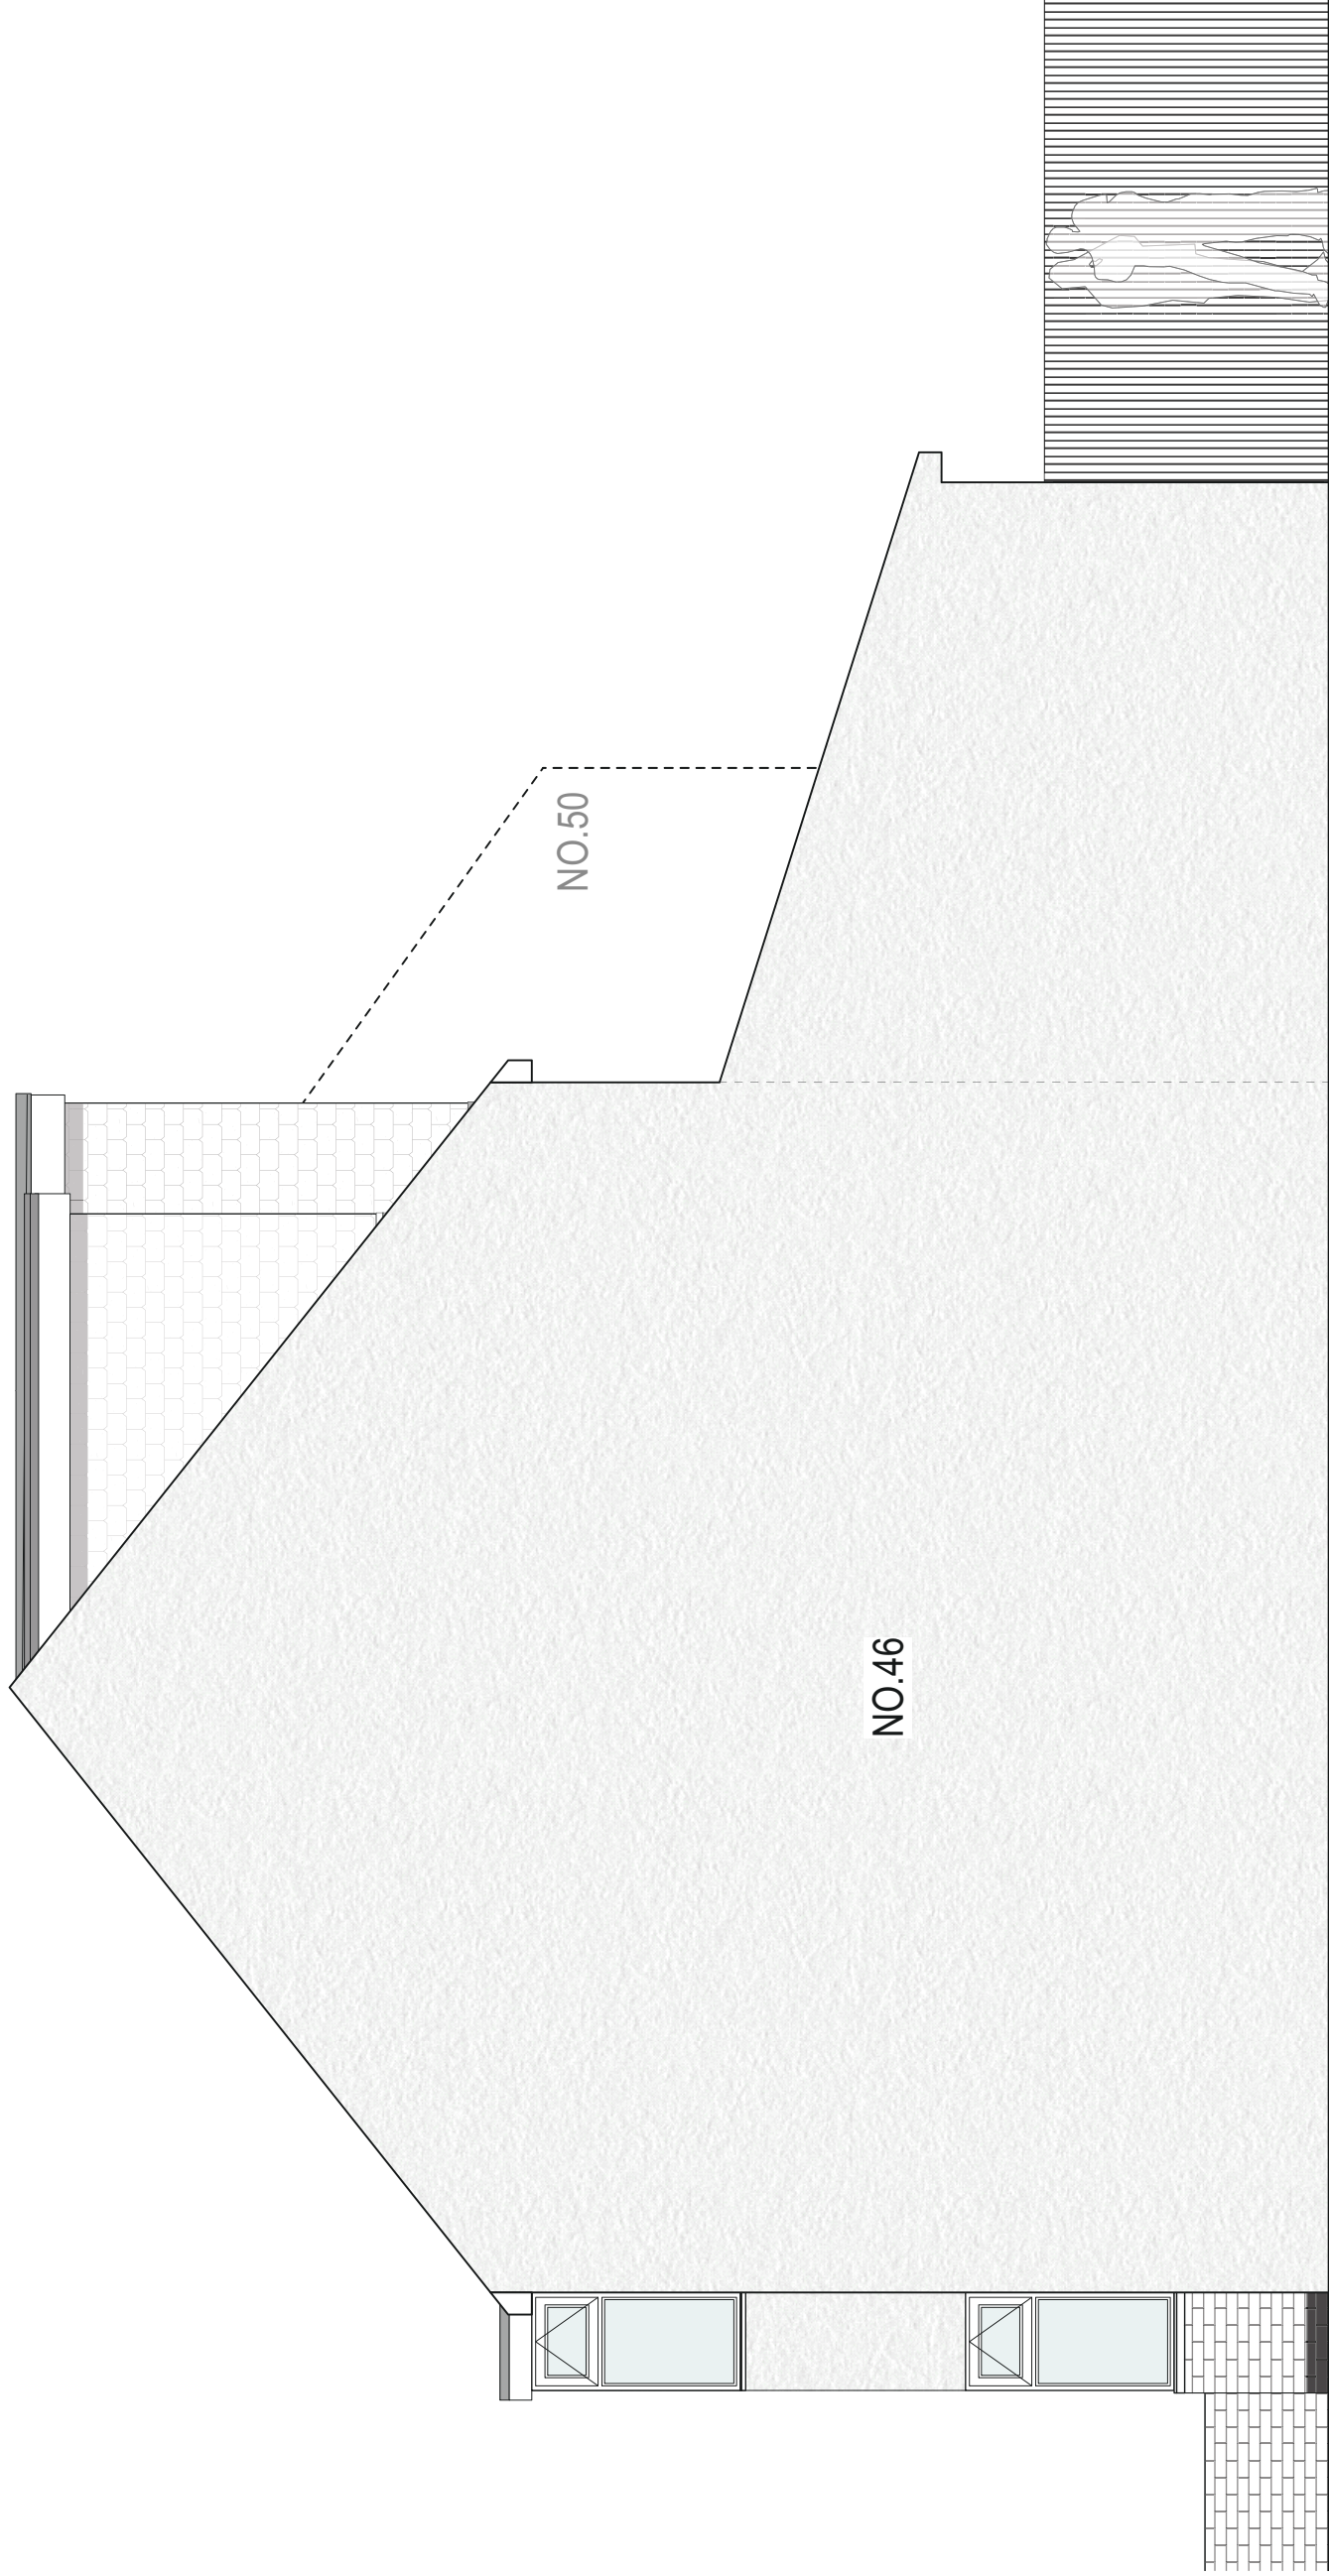


LEGEND/KEY INFORMATION:

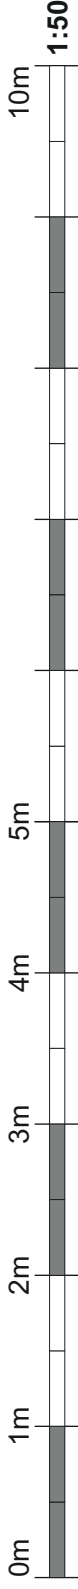

STAGE 01	PLANNING
ISSUE DATE:	04/11/2023
CLIENT DETAILS:	
Mr and Mrs Niyazi 48 Ancaster Road Bromley Kent BR3 4DY	
PROJECT TITLE:	SINGLE STOREY REAR/SIDE EXTENSION
DRAWING TITLE:	EXISTING SIDE ELEVATION
JOB NO:	DRAWING NO:
PL.01-10/23	EL.E.S.1
SCALE:	SHEET SIZE:
1:50	A3
	ORIENTATION:
	LANDSCAPE
	REVISION:
	RV.C-04/11

BaAne Ltd.
Residential 'Design & Build' Practice

25 Beech Road
Biggin Hill
Westerham
Kent
TN16 3UY

Daniel Ward: 07724 974 639
Email: d.ward@baarctd.co.uk
Web: www.baarctd.co.uk