


WINDOW TO BE OBSCURED GLASS
AND NON-OPENABLE BELOW 1100mm

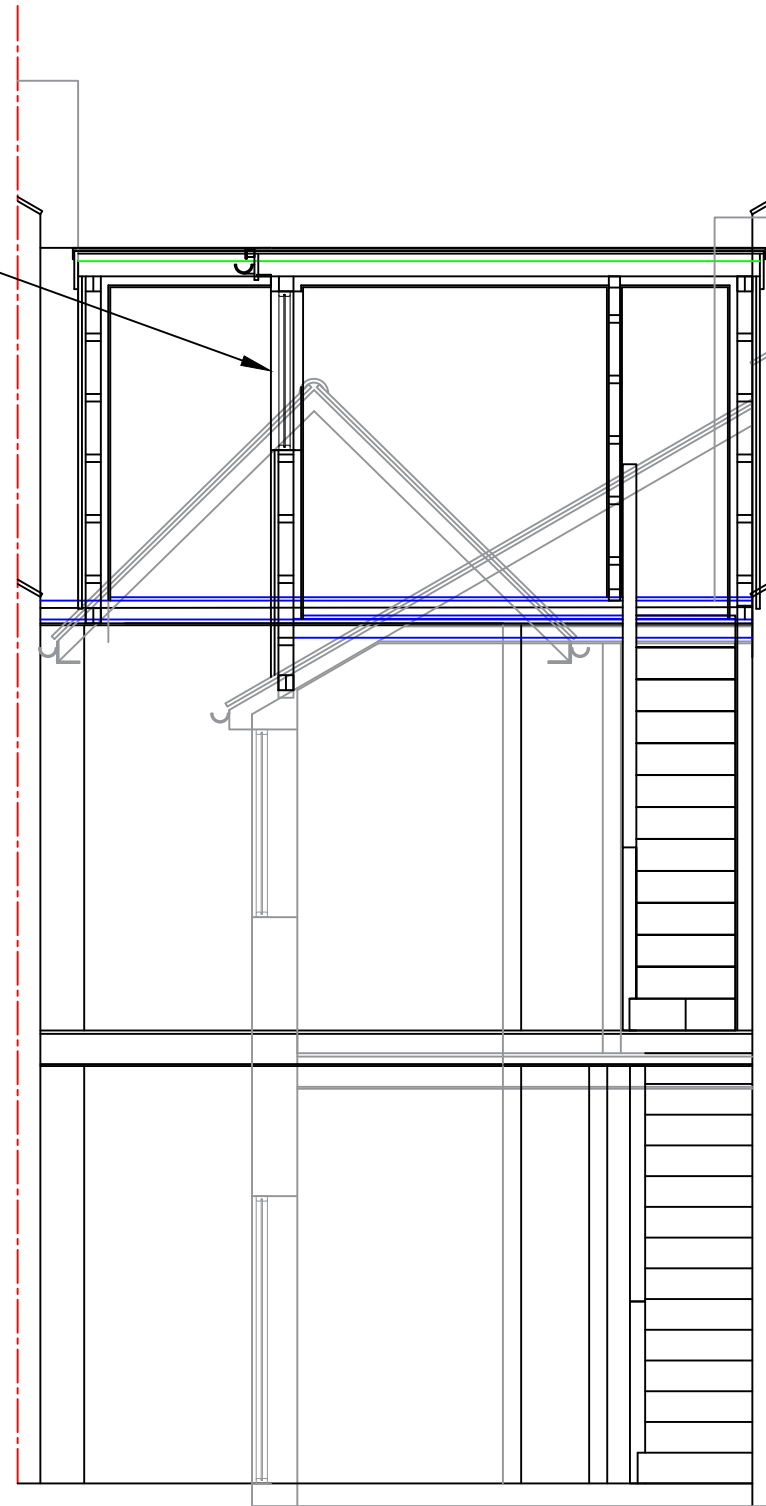

PROPOSED SECTION



THE
LOFT DESIGN
STUDIO

12 Swift Avenue, Finberry,
Ashford, Kent, TN25 7GD.
07872 995076.
theloftdesignstudio@outlook.com

Name:

Address:

6 PELHAM RD BECKENHAM BR3 4SG

Project:

LOFT CONVERSION

Date:

16/10/23

Drawn By:

RJ

Plan No:

1606/10

0 1m 2m 3m

SCALE BAR 1:50 @A3