




Front Elevation
Existing Elevations
1:100

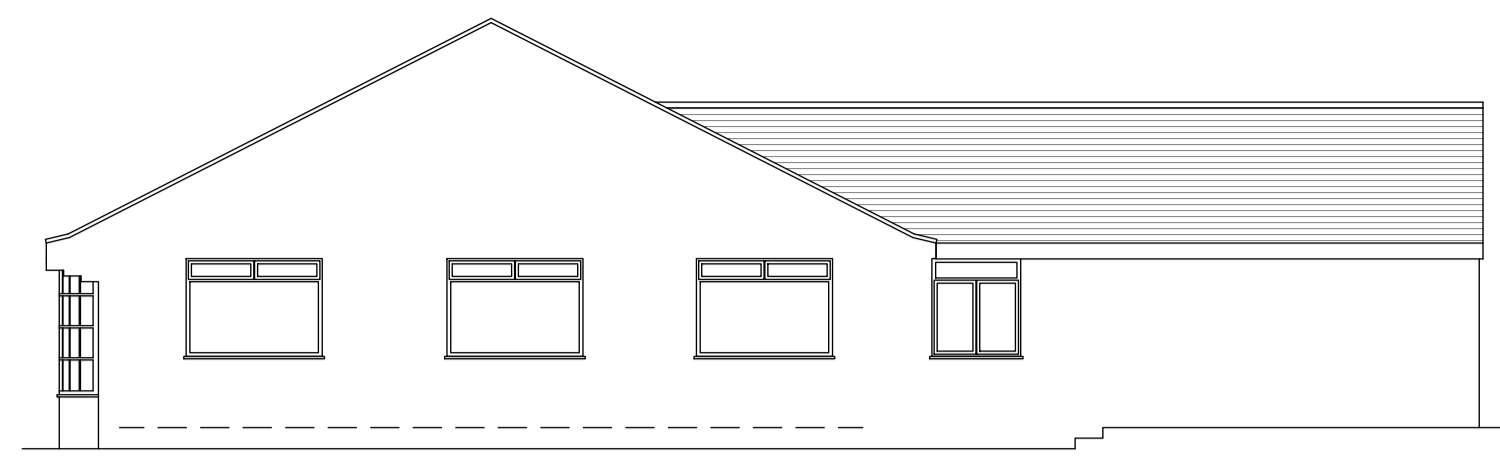


Side Elevation

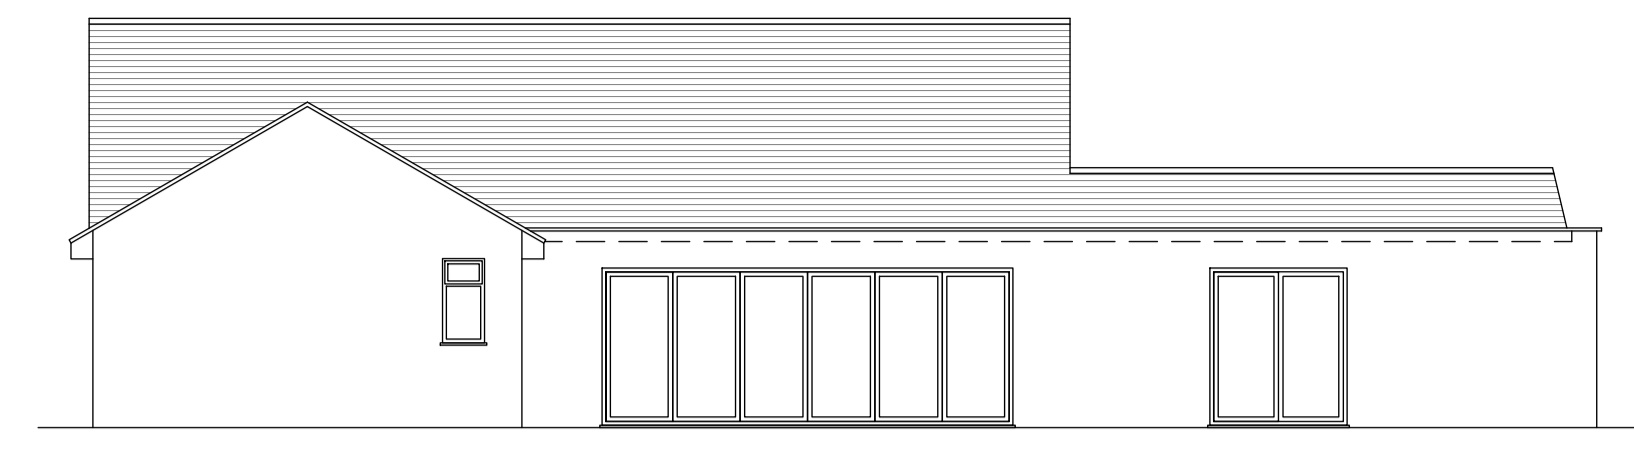


Rear Elevation

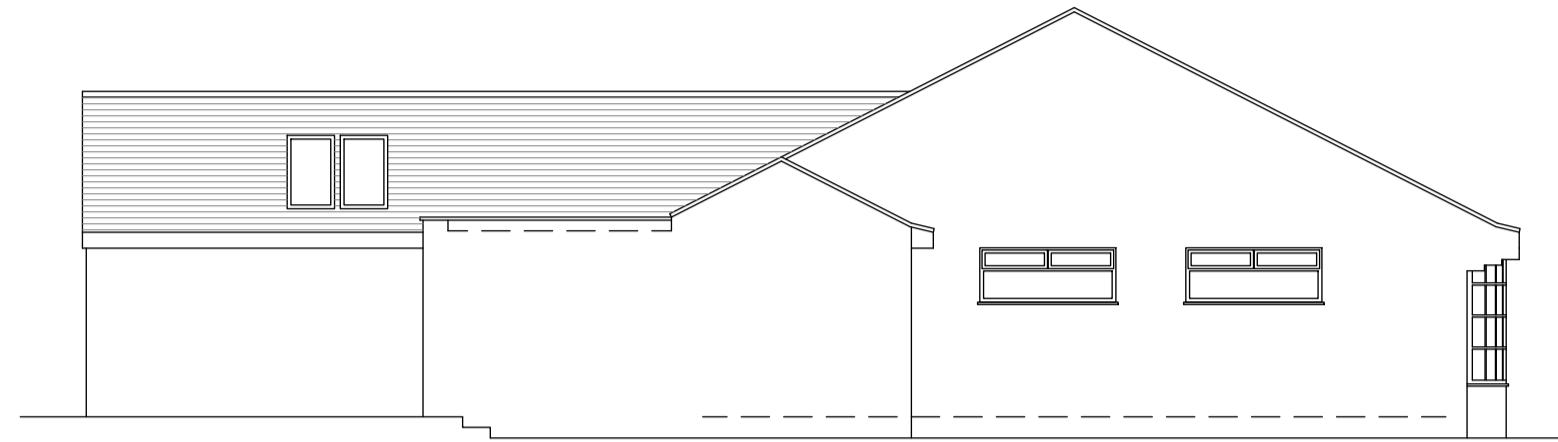

Side Elevation

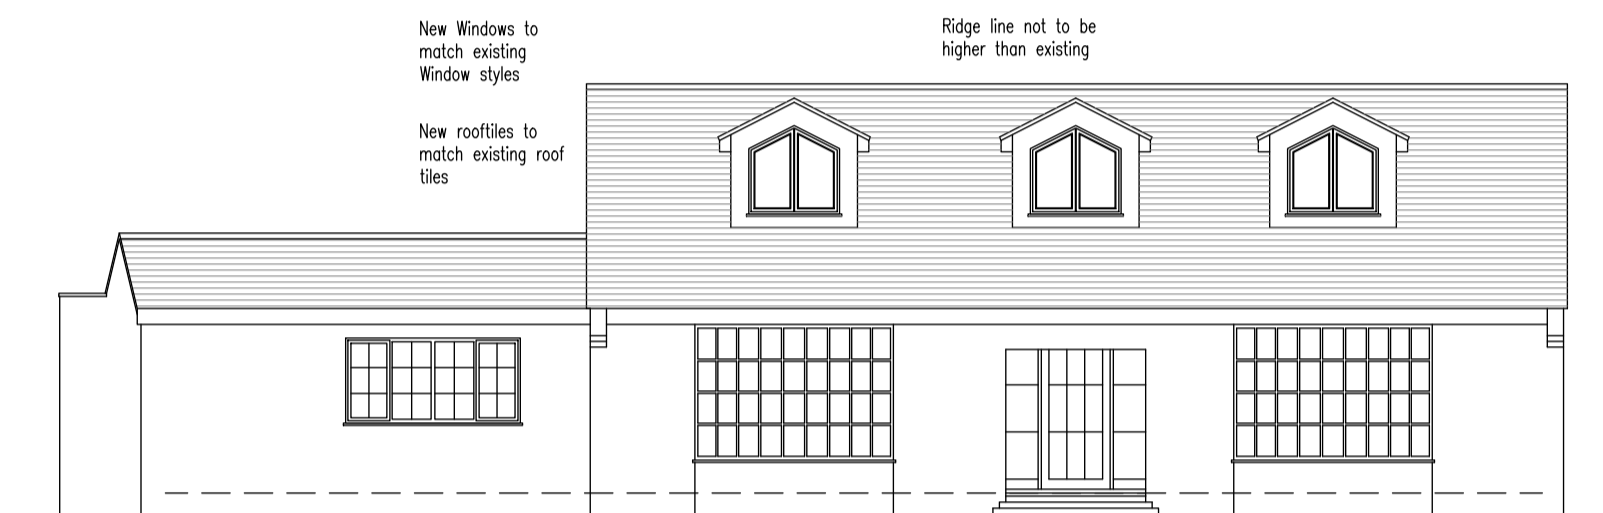


Front Elevation
Proposed Elevations
1:100

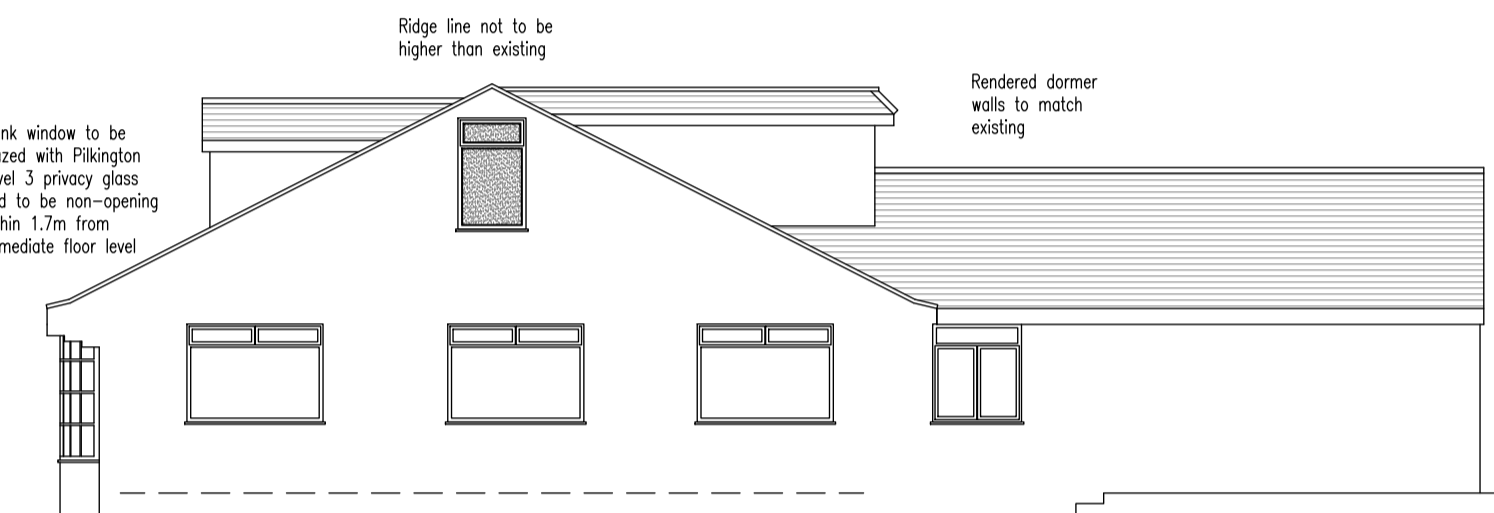


Side Elevation




Rear Elevation

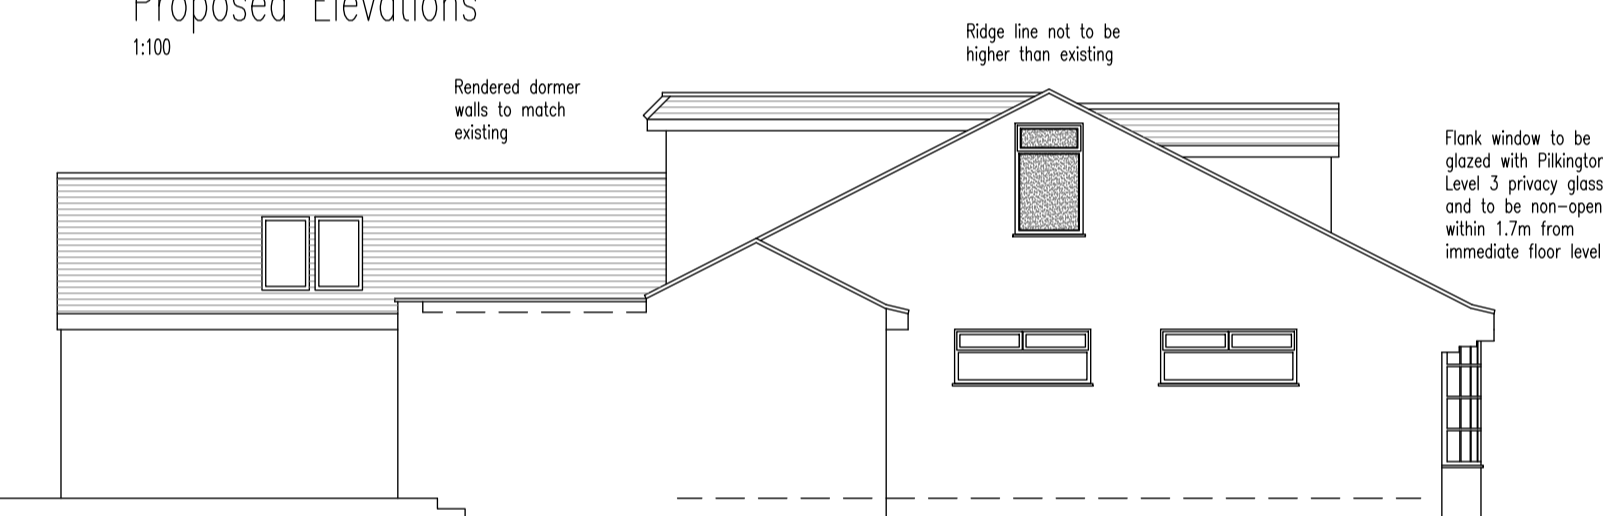


Side Elevation

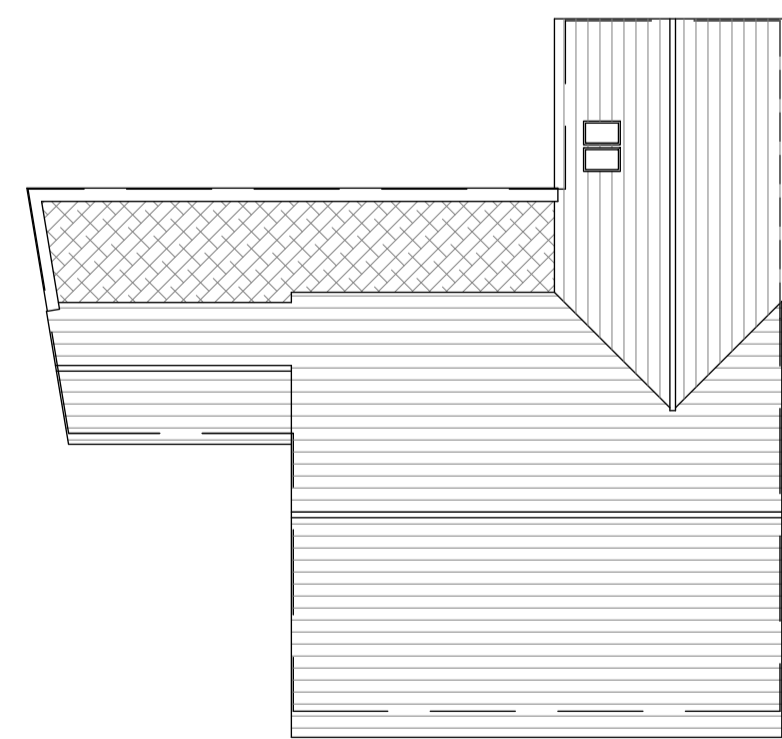


Existing Roof Plan
Roof Plans
1:200

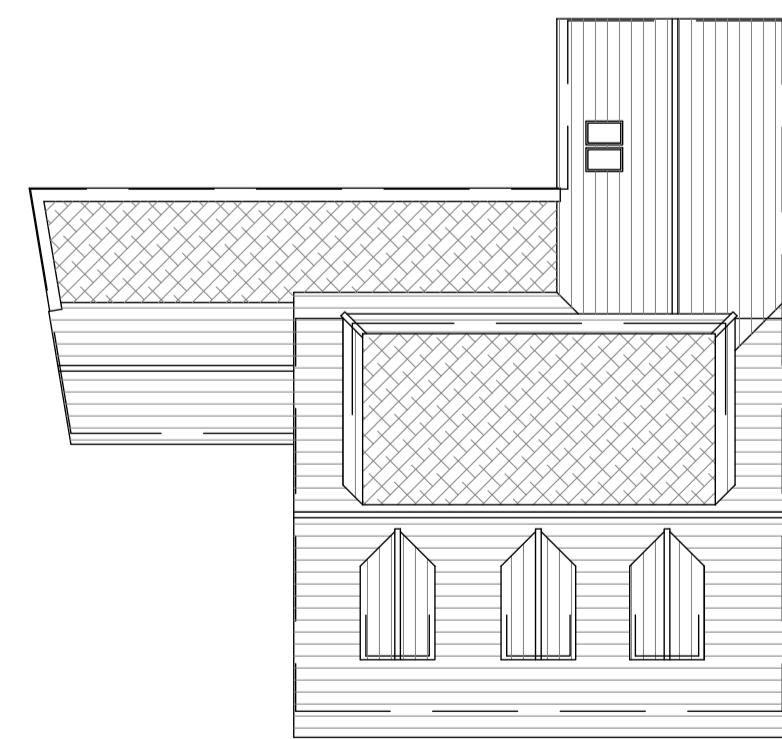

Proposed Roof Plan

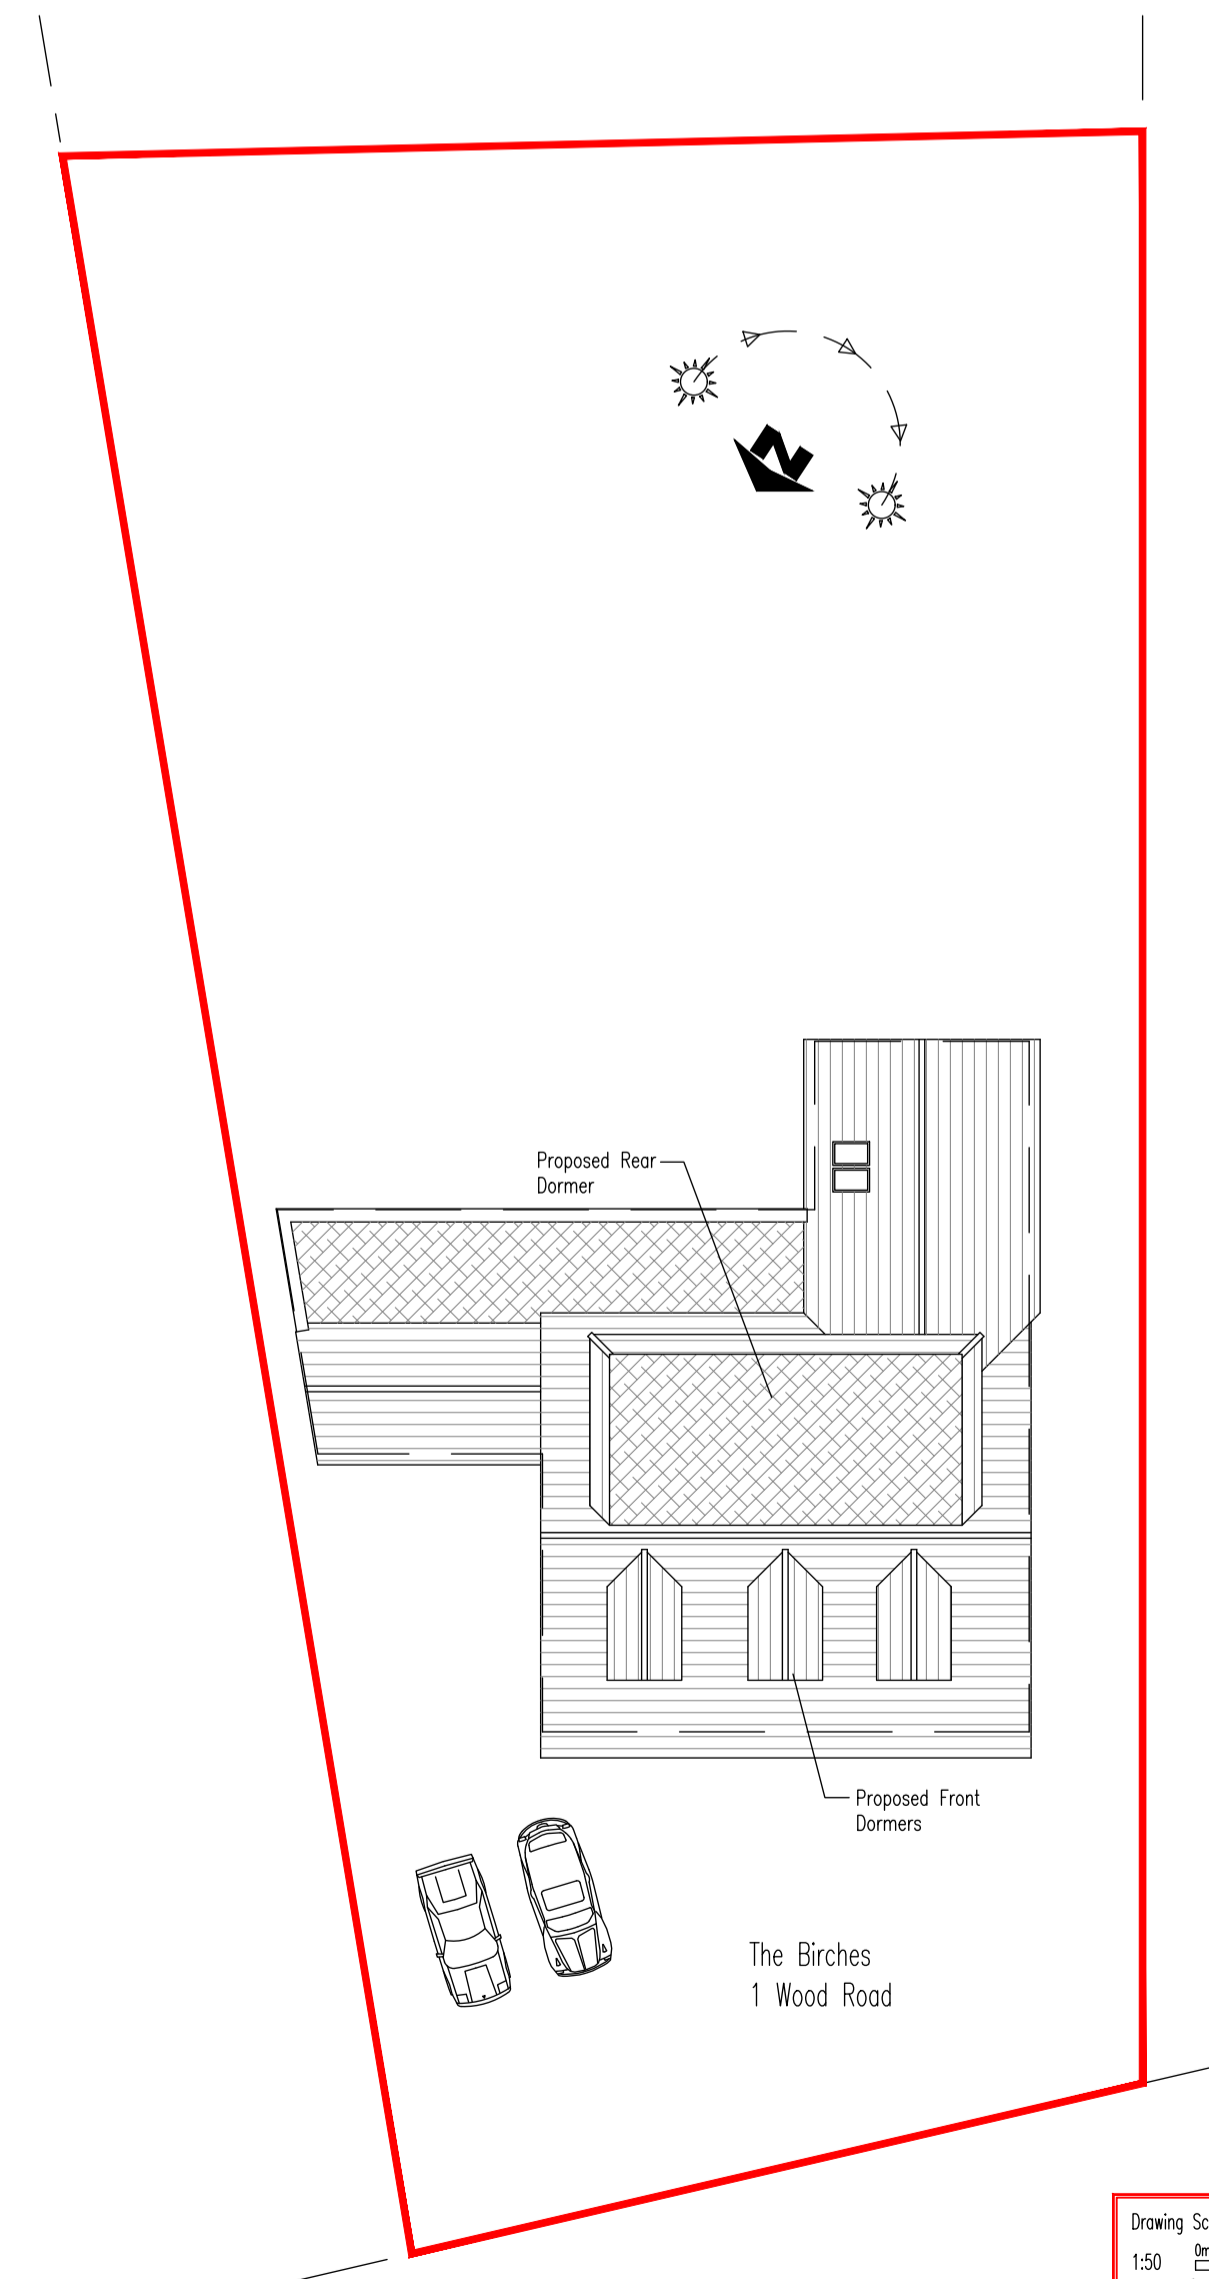

Proposed Block Plan
1:200

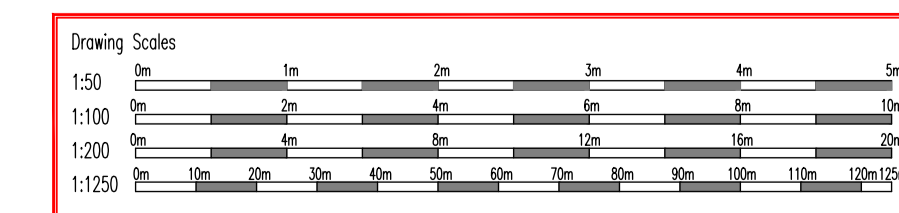

Mr and Mrs Hooley The Birches, 1 Wood Road, Biggin Hill, Kent, TN16 3RN		
Proposed Loft Conversion		
Existing and Proposed Plans and Elevations		
Planning	2082-06	Revision
November 2023	Sheet 2 of 2	
<small>Any work carried out prior to Planning or Building Control Approval is of the building owners risk. All the relevant approvals should be gained prior to works on site, i.e. Party Wall agreement, Public sewers, CDM, SAP rating. All given dimensions should be checked on site and any discrepancies reported. Any changes of the design could affect the Authorities approvals.</small>		