


01- Existing Second Floor Plan



02- Proposed Second Floor Plan

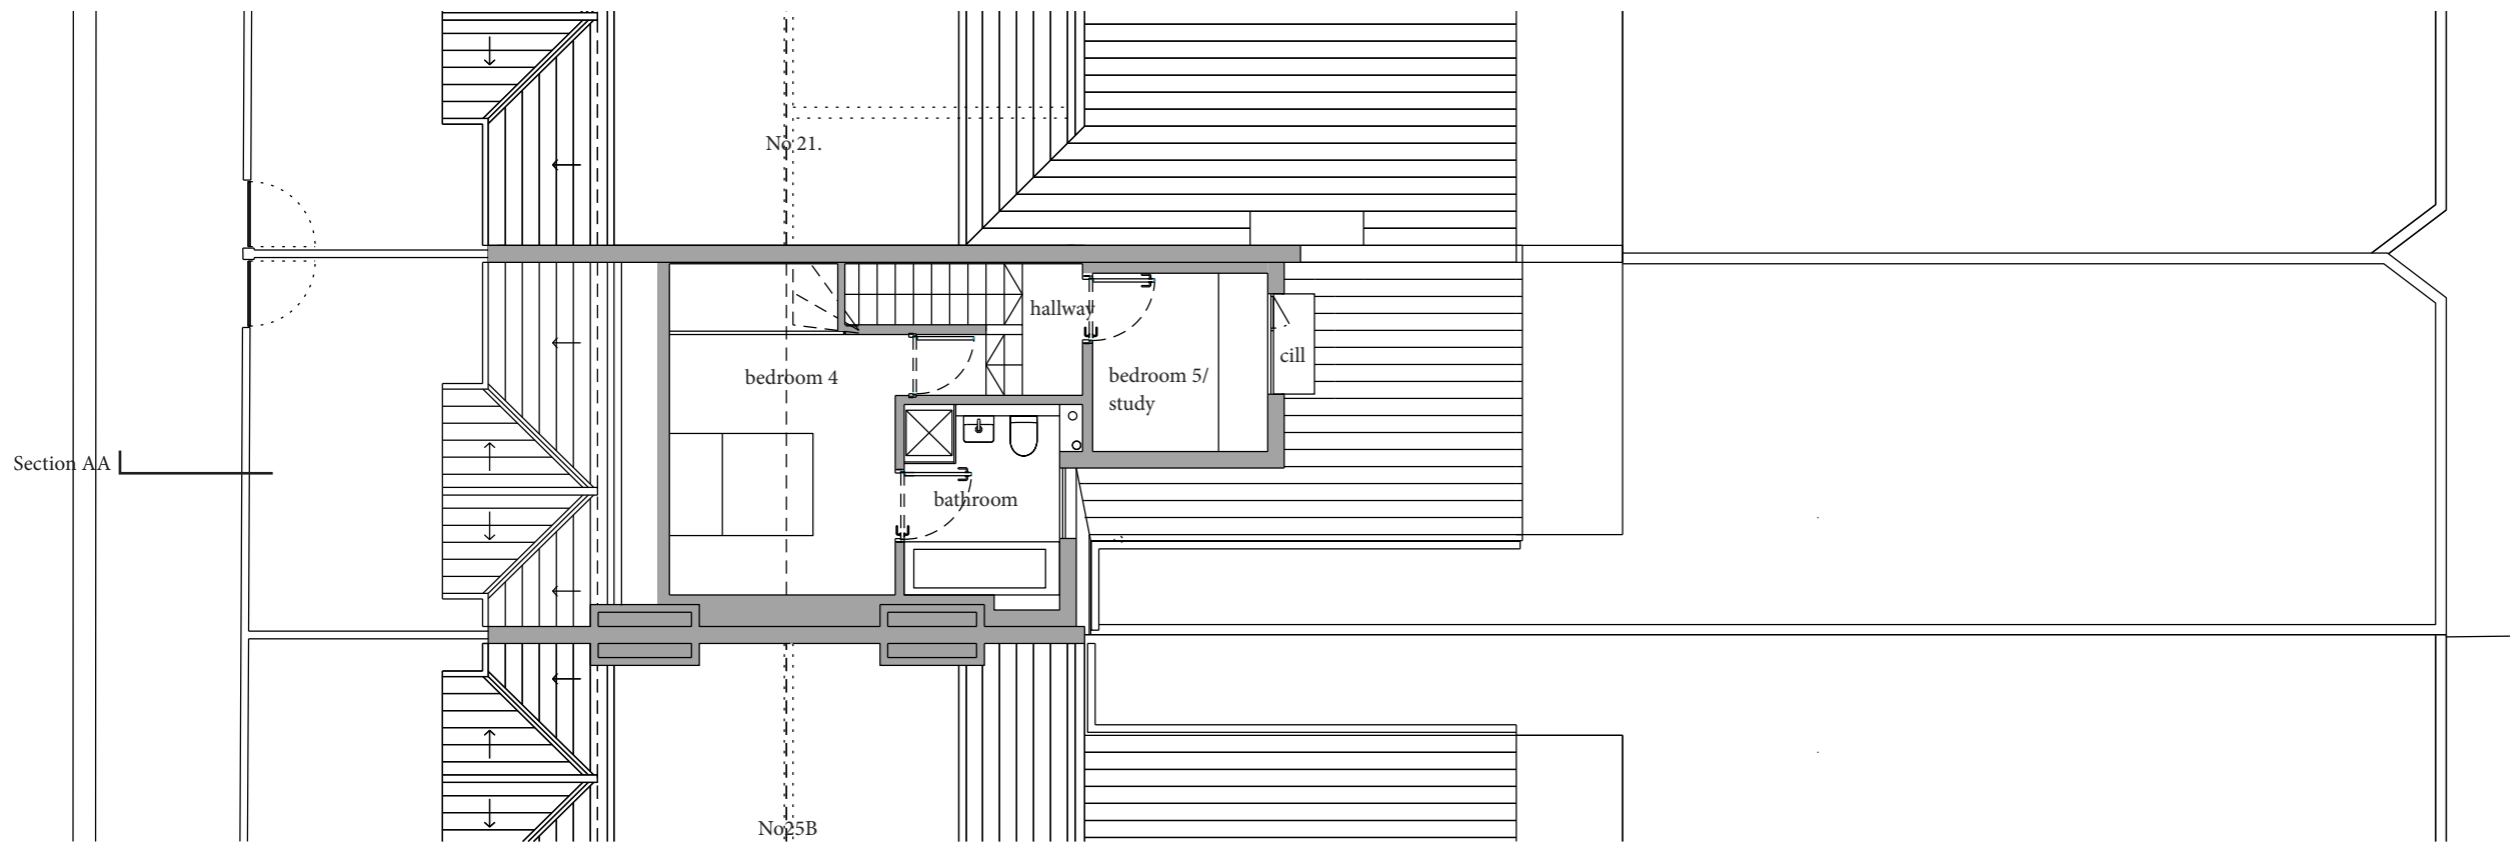

23 Balfour Road

Danusia Lewis
23 Balfour Road
South Norwood
SE25 5JY

Existing and Proposed

Second Floor Plan 1:100 at A3

DR 104 P1 27.10.23

