


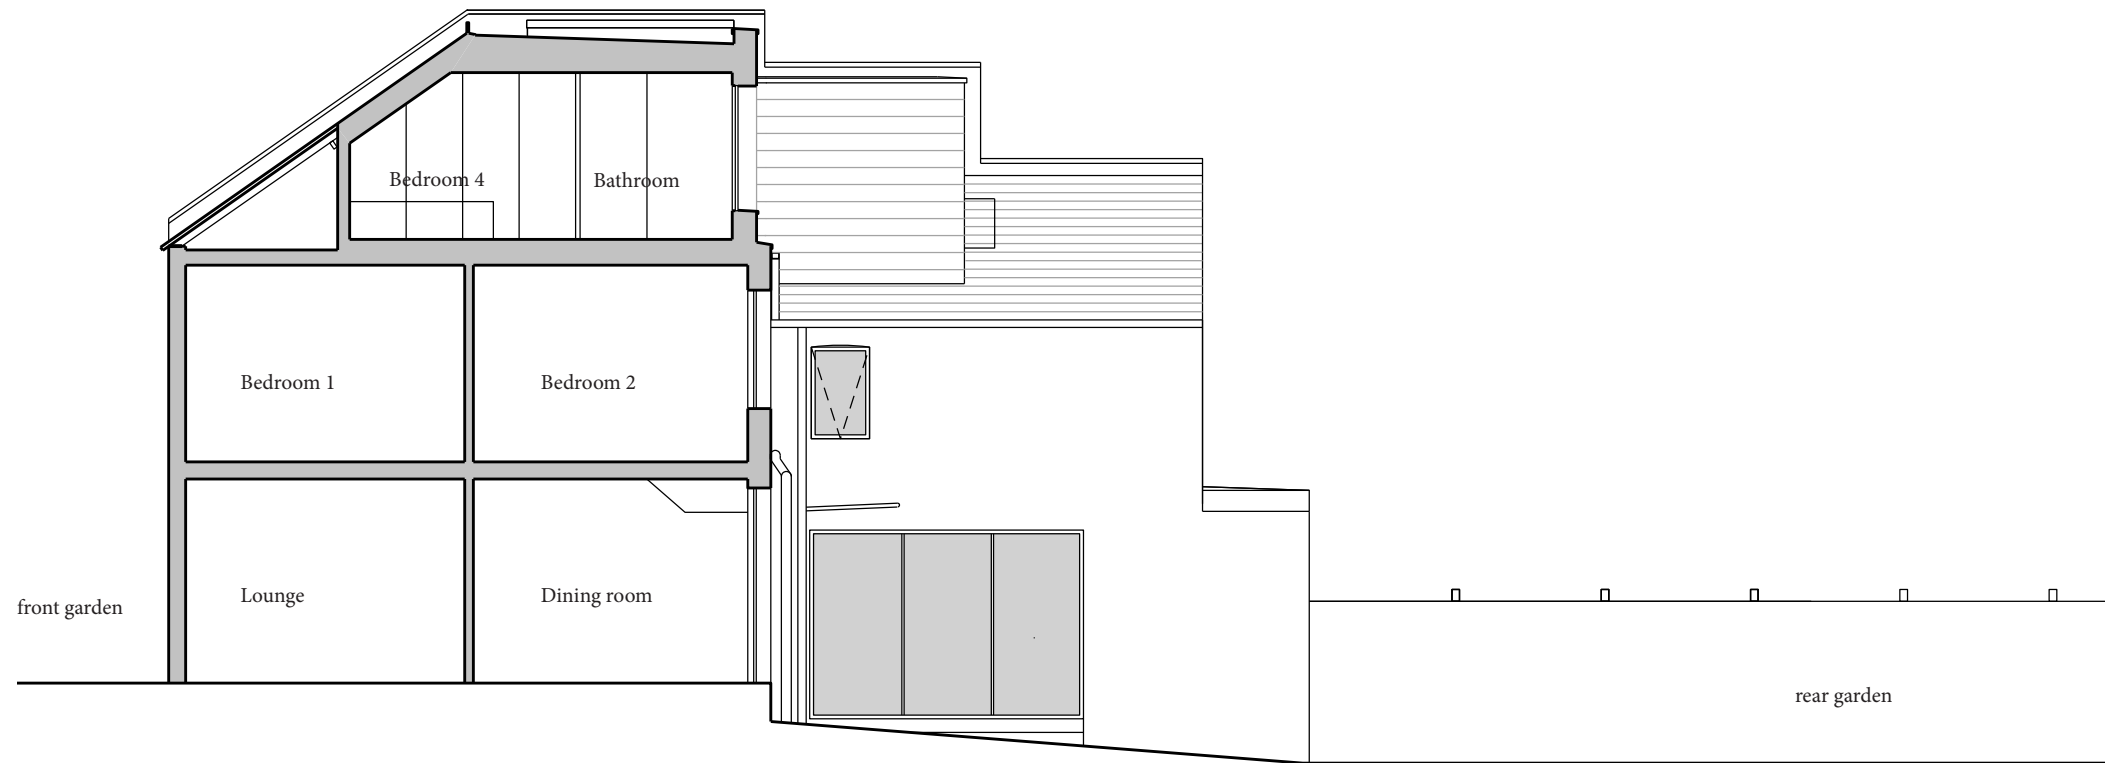

01- Existing Long Section AA



02- Proposed Long Section AA

23 Balfour Road

Danusia Lewis
 23 Balfour Road
 South Norwood
 SE25 5JY

Existing and Proposed

Long Section AA 1:100 at A3

DR 108	P1	27.10.23
	P2	13.11.23

