



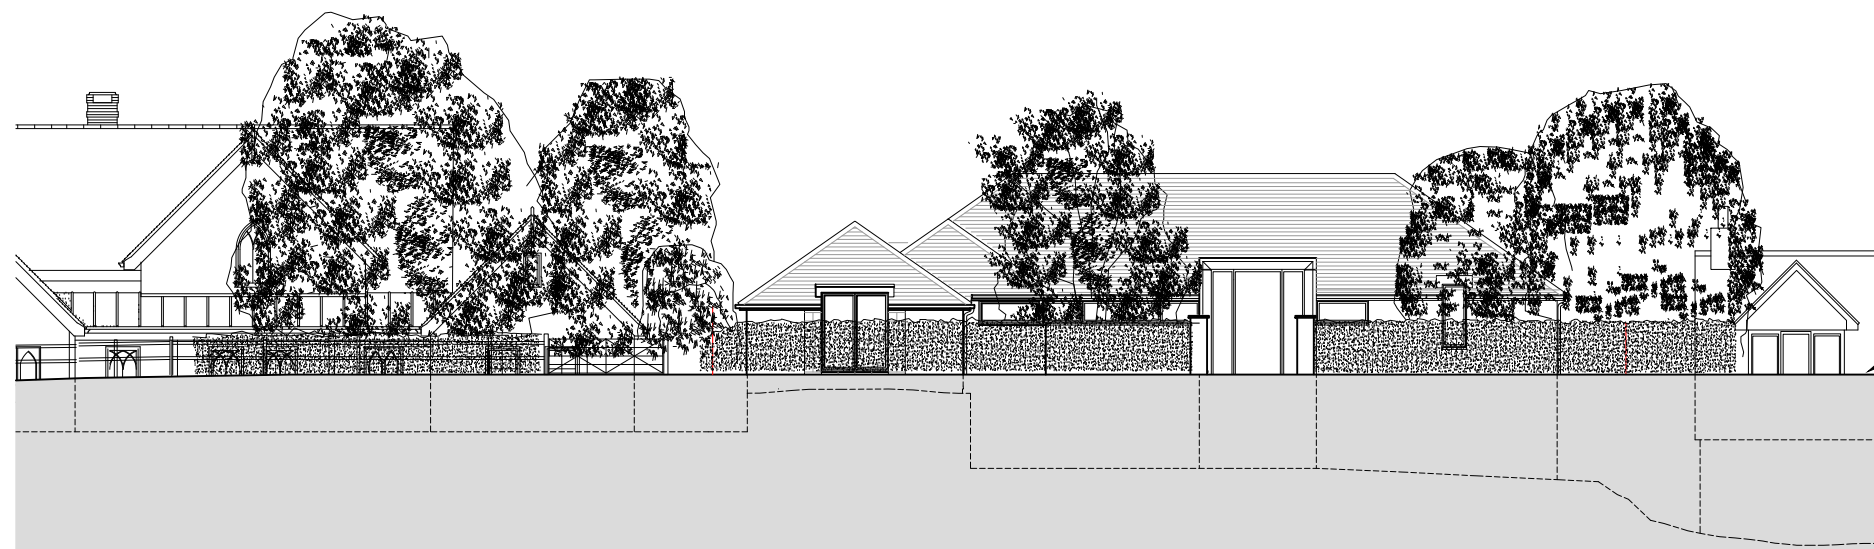

Proposed streetscene elevation 1:200



Existing streetscene elevation 1:200

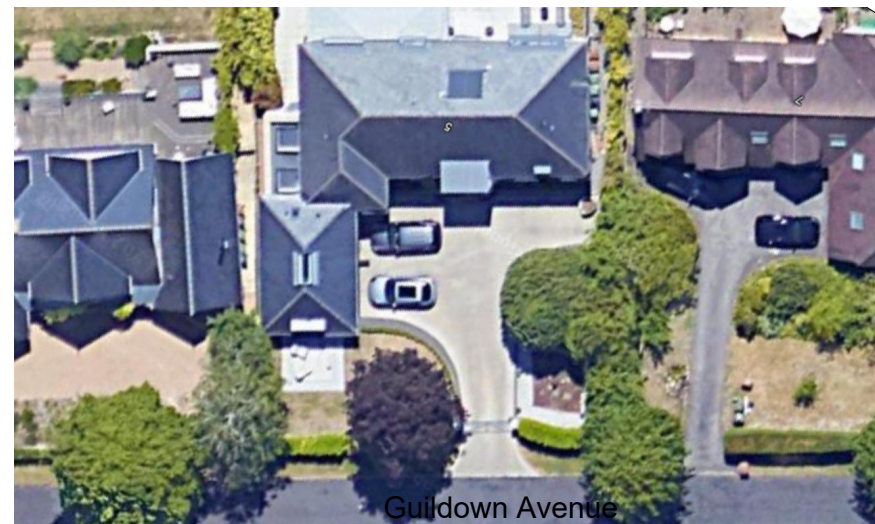

Aerial photo - existing

20m

SCALE



REV	DATE	DESCRIPTION	INITIAL	NOTES
				CHECK ALL DIMENSIONS ON SITE DO NOT SCALE OFF DRAWING NOT FOR CONSTRUCTION DRAWING FOR PLANNING PURPOSES ONLY
CLIENT:				RATHBONE•MILLER <i>architecture and project management</i> First Floor, 39 High Street, Steyning, West Sussex, BN44 3YE Telephone: 01903 879873 Facsimile: 01903 879874
Mr A Davey				
REVISION:				DRAWING NUMBER: 21497 - 126
Proposed Streetscene elevation existing and proposed and aerial photo				
SCALE:	DATE:	DRAWN:	PROJECT:	REVISION:
1:200 @A3	Oct 2023	PF	The Arbour 5 Guilddown Avenue, Guildford GU2 4HA	
<small>© Copyright RATHBONE MILLER LIMITED</small>				