


These are Planning drawings and should not be used for construction. Any structural elements are illustrative and dimensions are estimates - no calculations have been completed or specification completed for building regulations. Openings and headroom shown are indicative and may be affected once steelwork calculations have been completed. Final dimensions will depend on actual wall thicknesses used in construction and may vary where taken in association with existing walls.

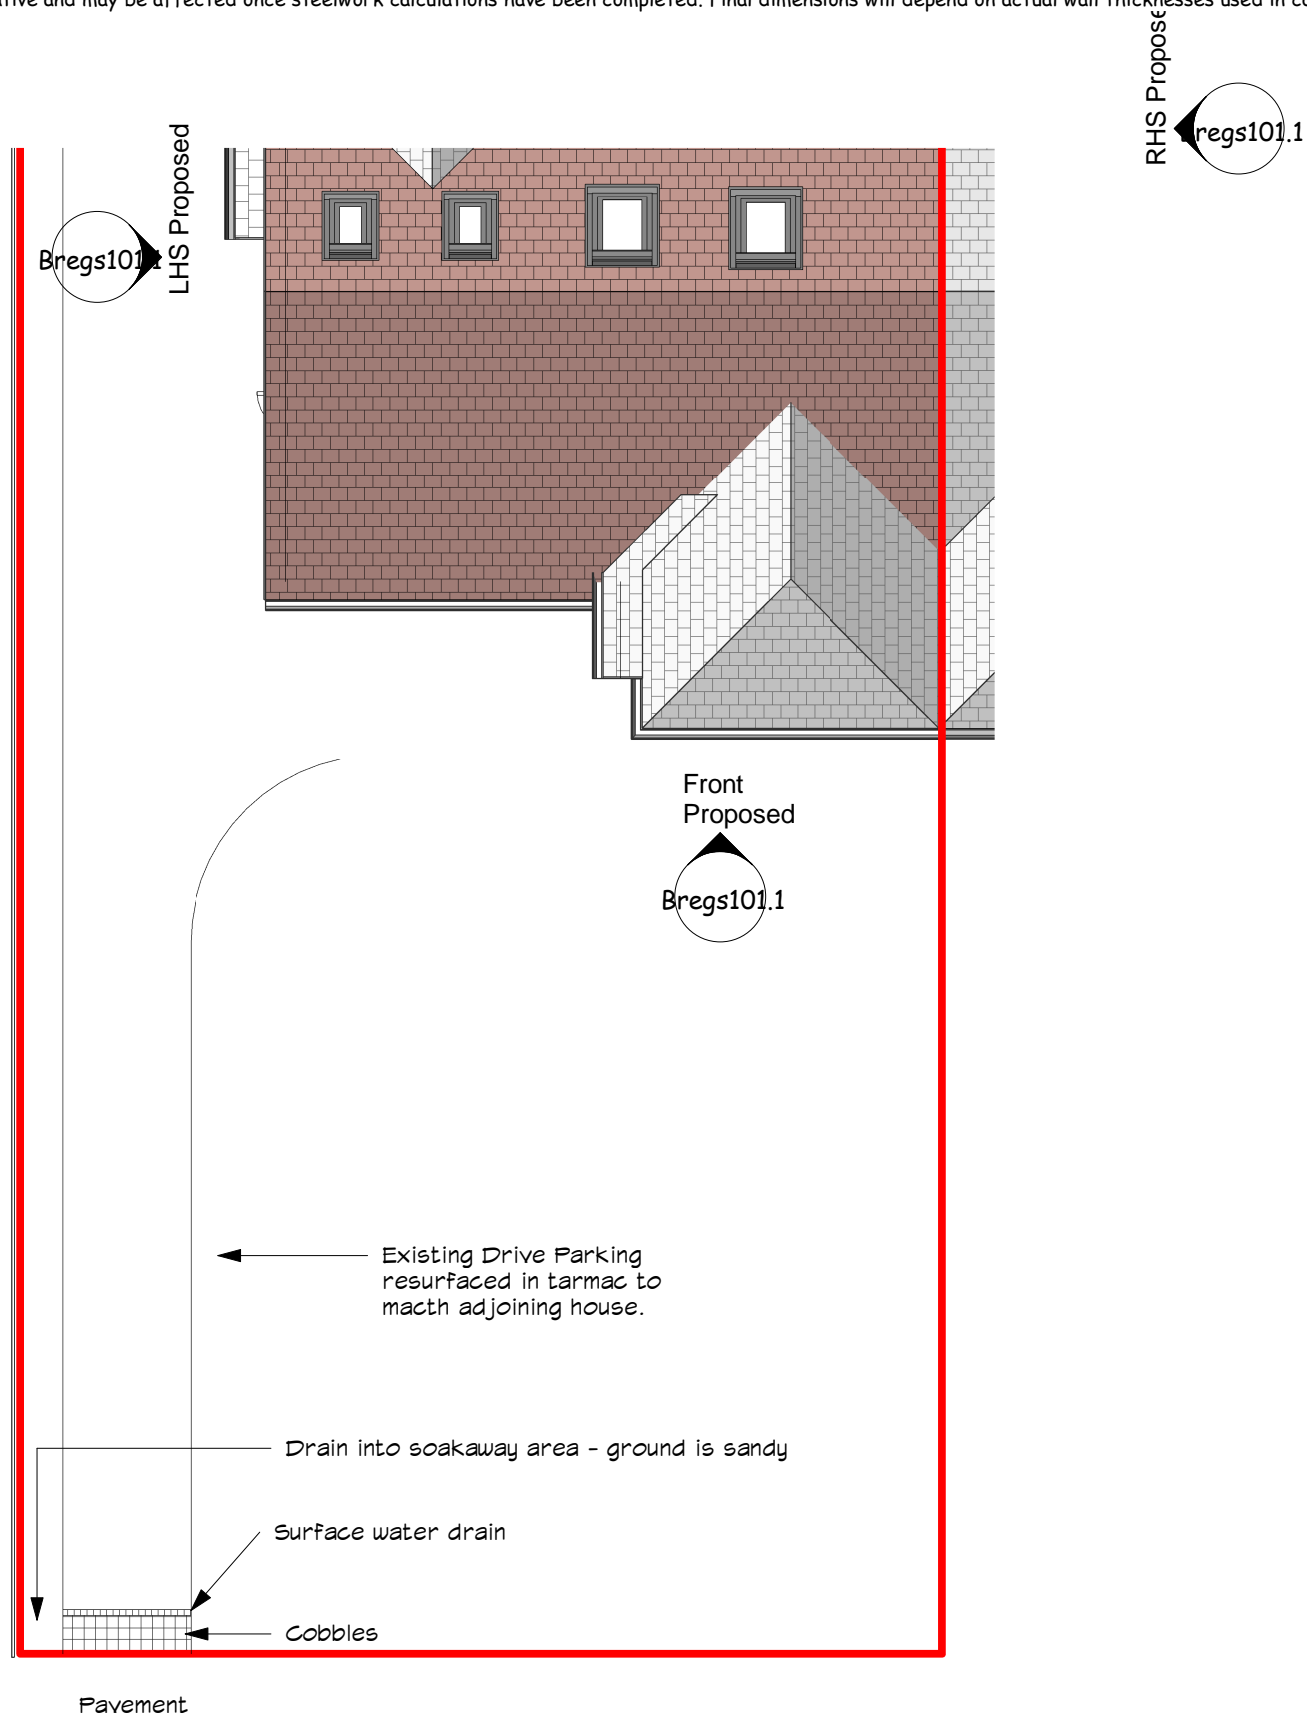

plansandplanning

www.plansandplanning.co.uk pfkirk@gmail.com

Client Review NTS

Project Rear Extension and Loft Conversion

Status For Conservation

Marie and Mark Handley

8 Hilltop Avenue
Cheadle Hulme
SK8 7HN

Drive and surface water

Project number Handley-HillTop
Date 30/10/2023 15:48:03
Drawn by P F Kirk

P101.4

Scale 1 : 100