



These are Planning drawings and should not be used for construction. Any structural elements are illustrative and dimensions are estimates - no calculations have been completed or specification completed for building regulations. Openings and headroom shown are indicative and may be affected once steelwork calculations have been completed. Final dimensions will depend on actual wall thicknesses used in construction and may vary where taken in association with existing walls.

### Side Window

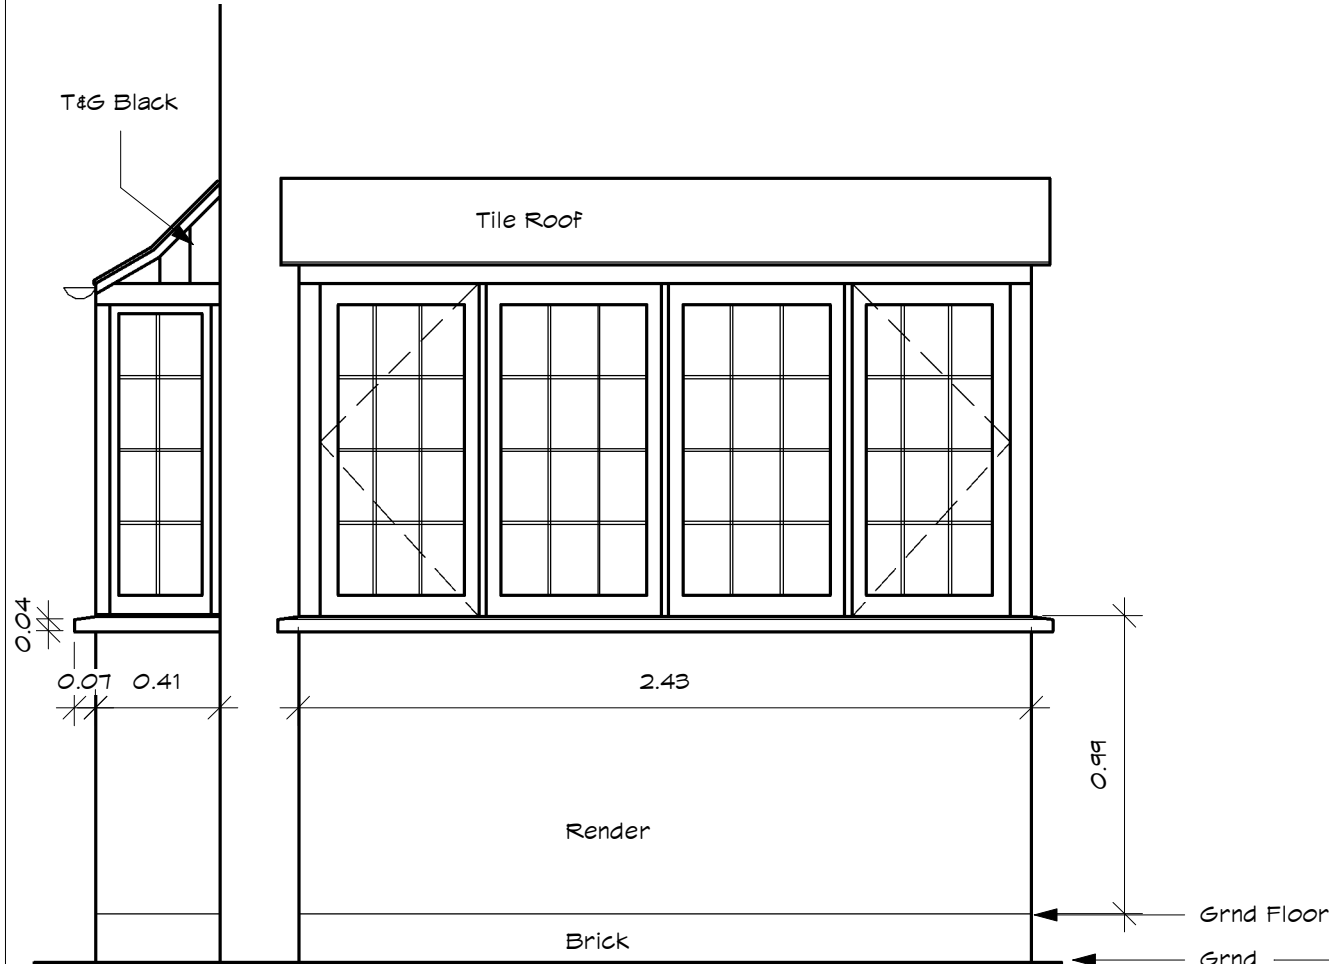

Side Elevation Elevation


### Rear Bay

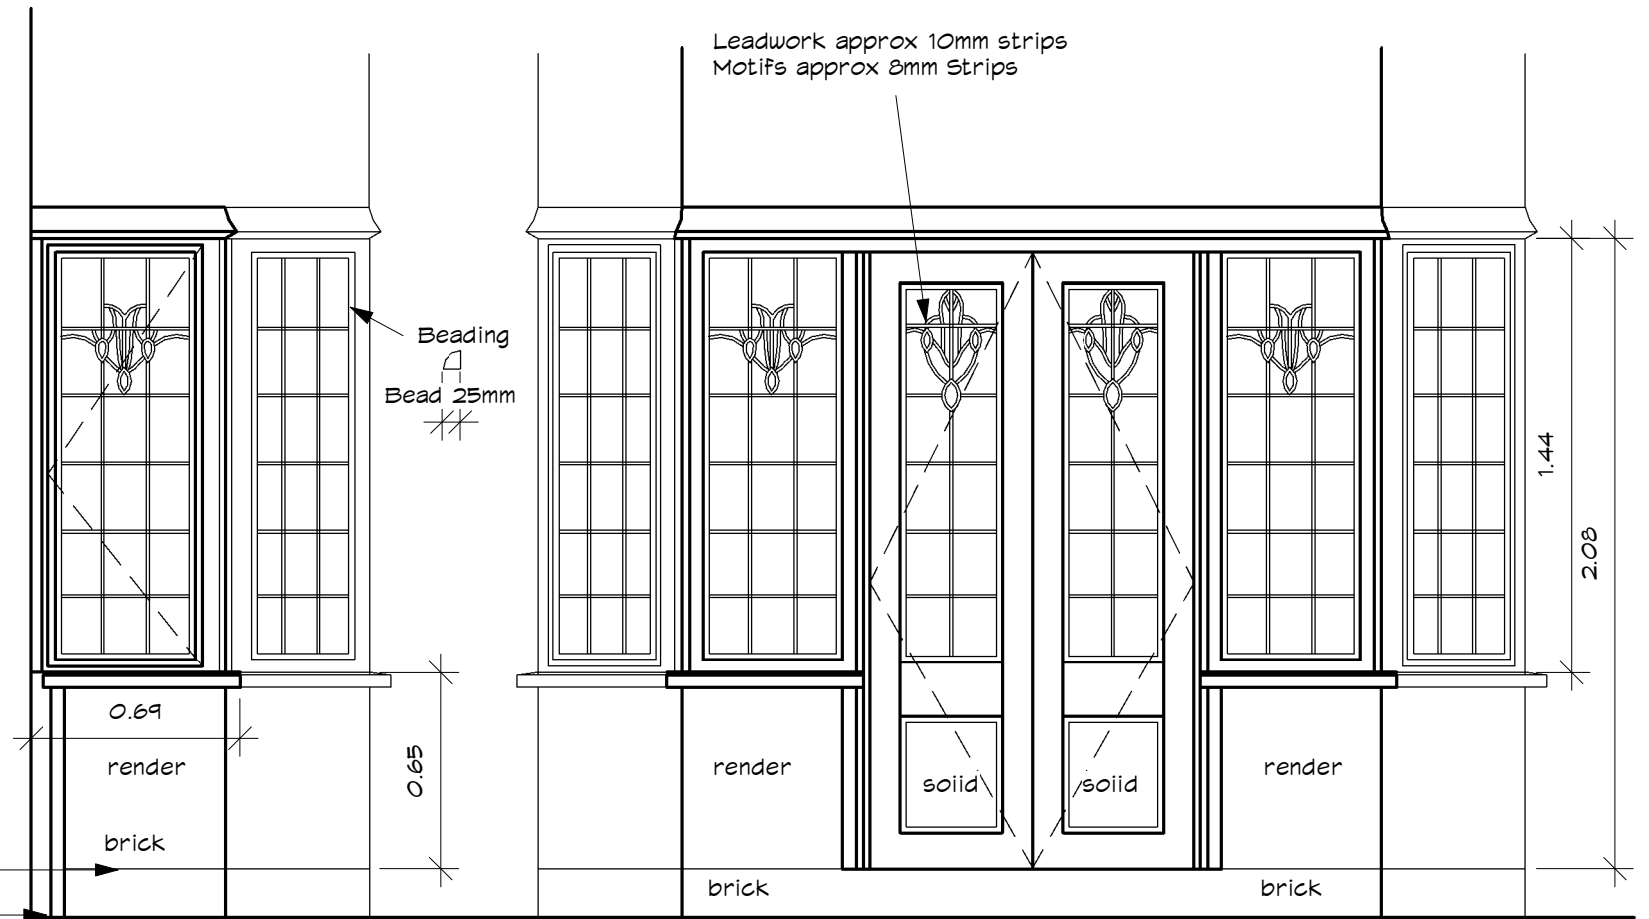

Side Elevation Elevation

Windows wood painted white

**1** Windows Illustrative  
1 : 25

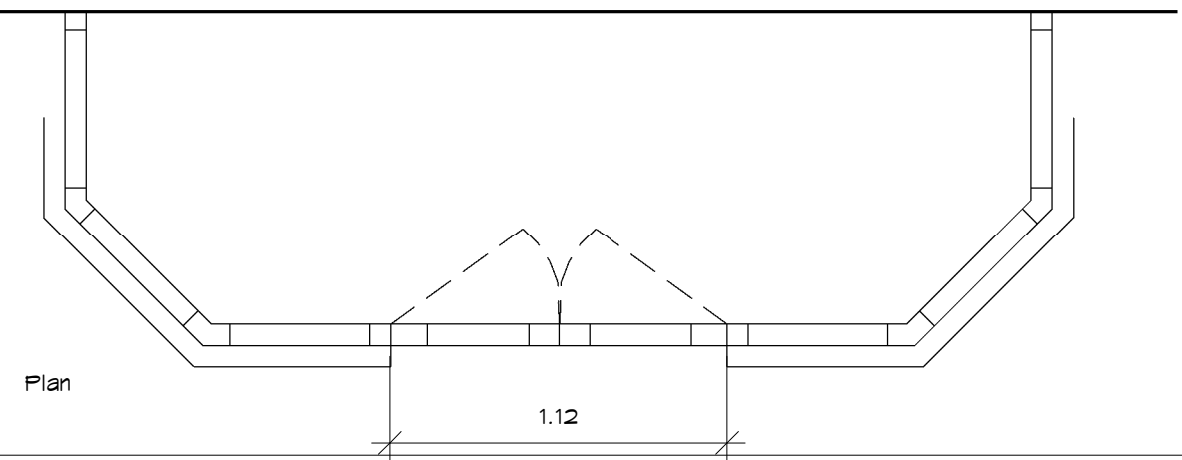

Plan

**plansandplanning**

www.plansandplanning.co.uk pfkirk@gmail.com

**Client Review NTS**

**Project** Rear Extension and Loft Conversion

**Status** For Conservation

**Marie and Mark Handley**

8 Hilltop Avenue  
Cheadle Hulme  
SK8 7HN

**Rear Bay and Side Windows**

Project number Handley-HillTop  
Date 06/11/2023 15:48:56  
Drawn by P F Kirk

**P101.3**

Scale 1 : 25