


EXTENSION AT NO.20 BROAD HEY ROMILEY

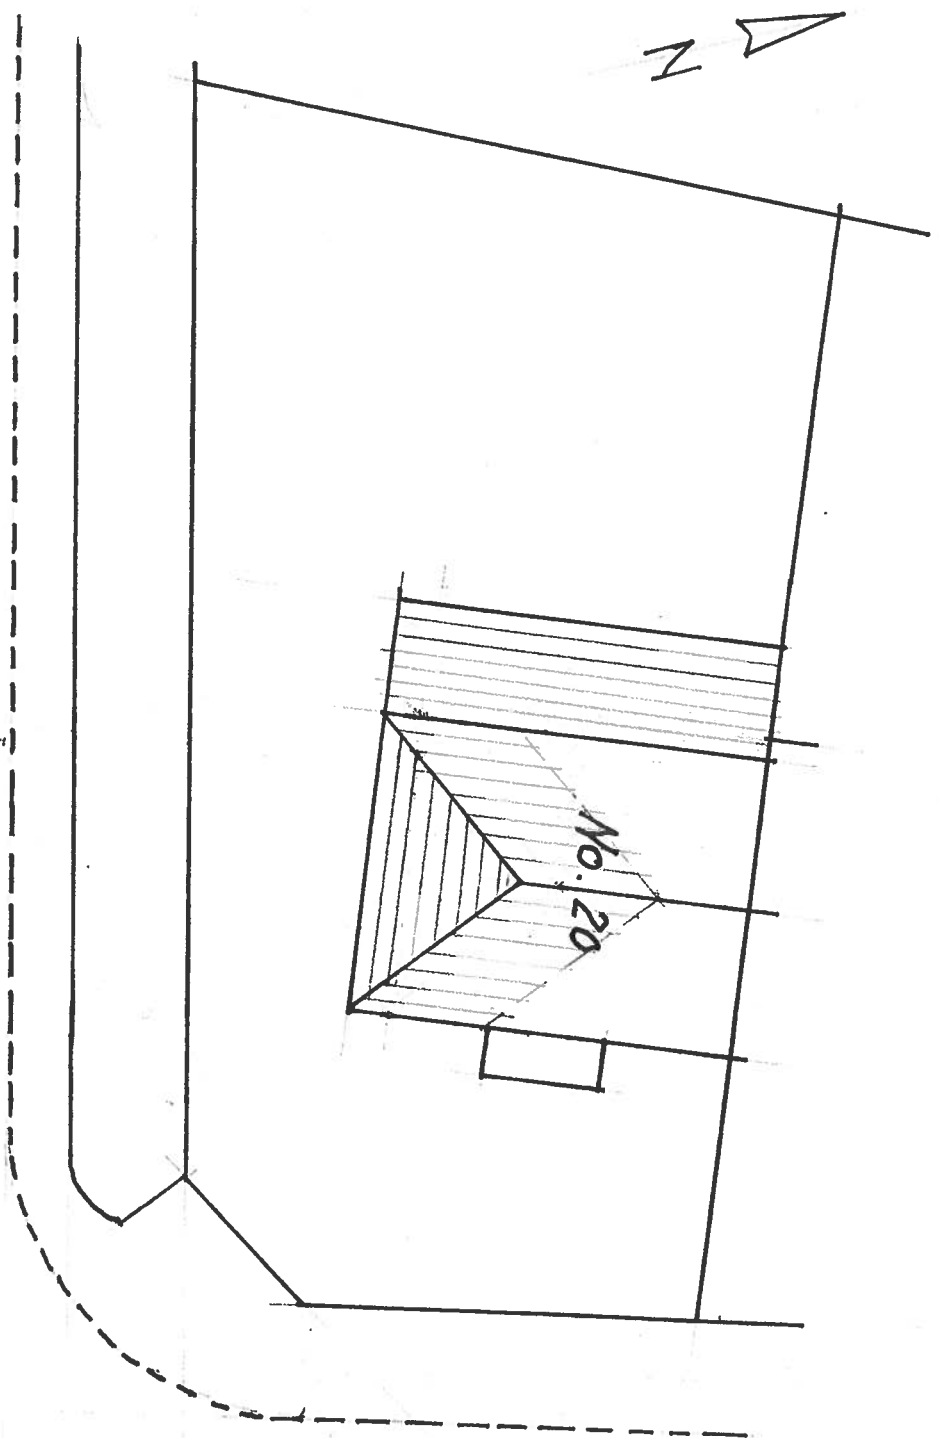

*Syke Croft*

*Broad Hey*

site plan 1:200