


NOTES:
 Use figured dimensions - drawing not to be scaled. Report all discrepancies to the Architect / contract supervisor.
IF IN DOUBT ASK

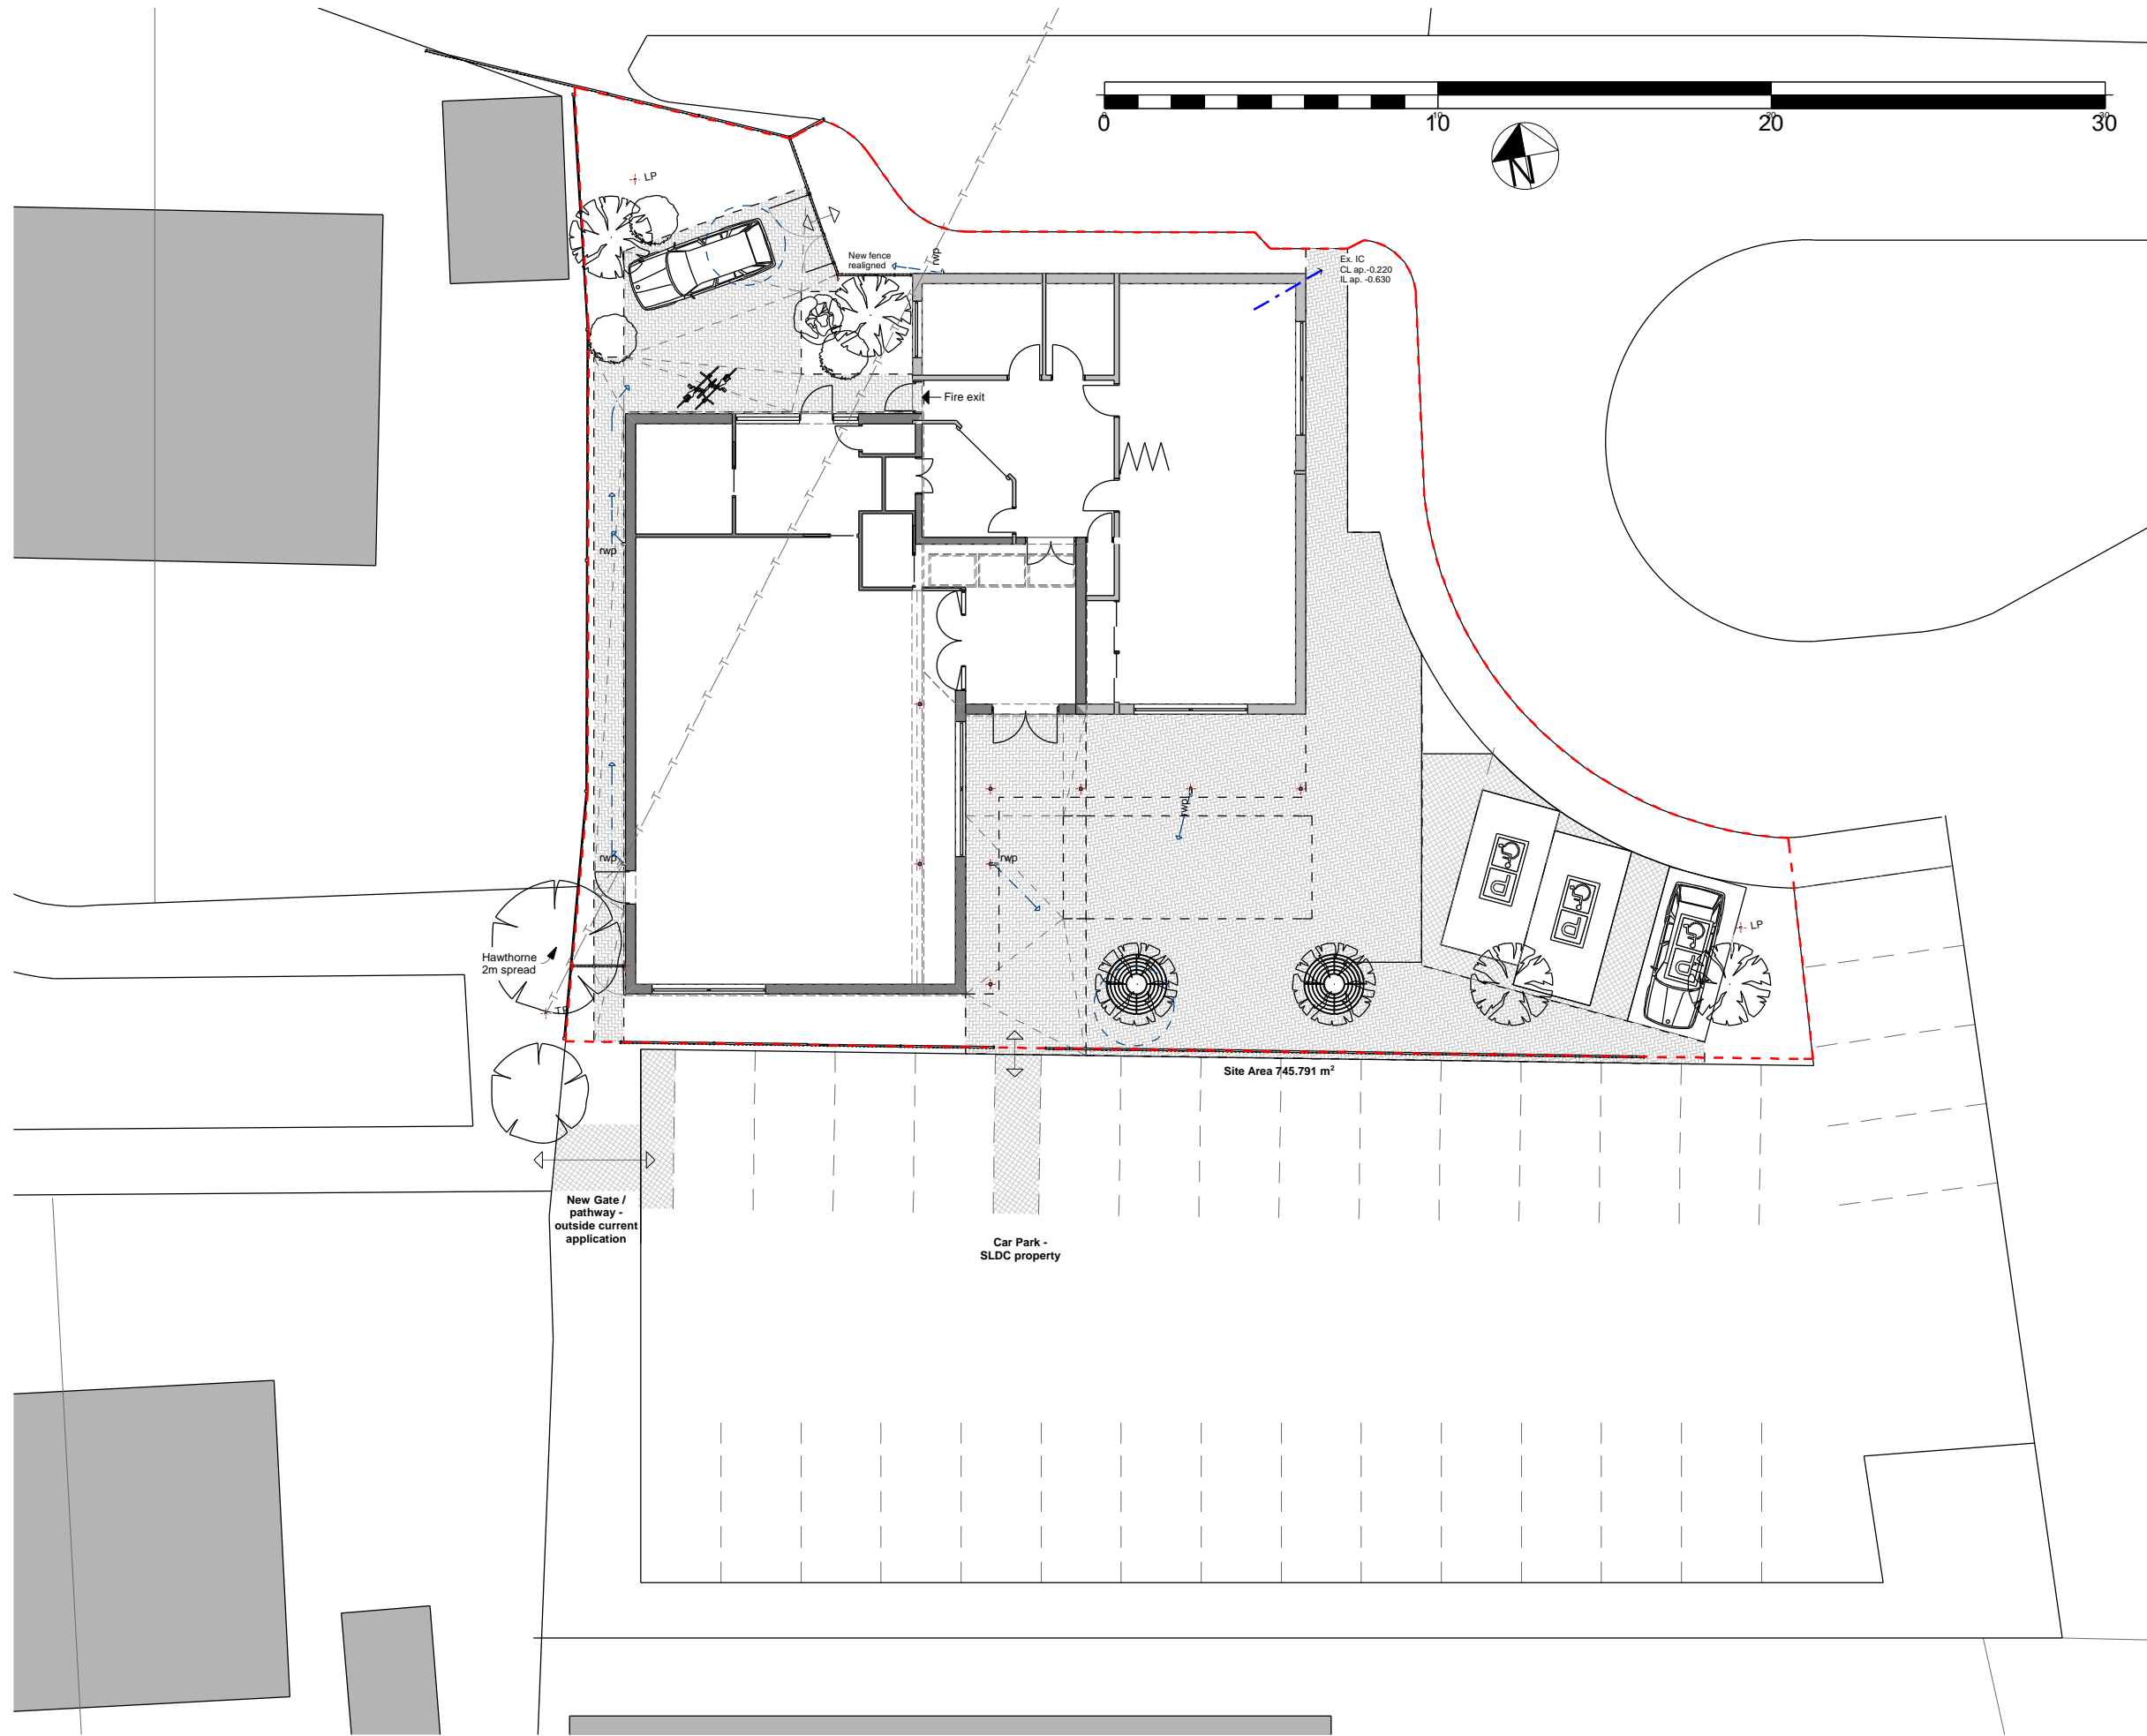

VOID : PROJECTS

: ARCHITECT & DESIGNER

COACH HOUSE · WEST DRIVE · CHELTENHAM · GL50 4LR

Status **PLANNING**

Client **Berkeley Books**

Job Title **Library Redevelopment**

School Lane, Berkeley, Glos., GL13 9DQ

Title **Site Layout**

Scale **@ A3 1:200**

Date **19/11/2015**

No. **588/ P /02**

Rev.

--