


Location Plan

Site Address: 70, Kilburn Road, York, YO10 4DE

Date Produced: 02-Nov-2023

Scale: 1:1250 @A4

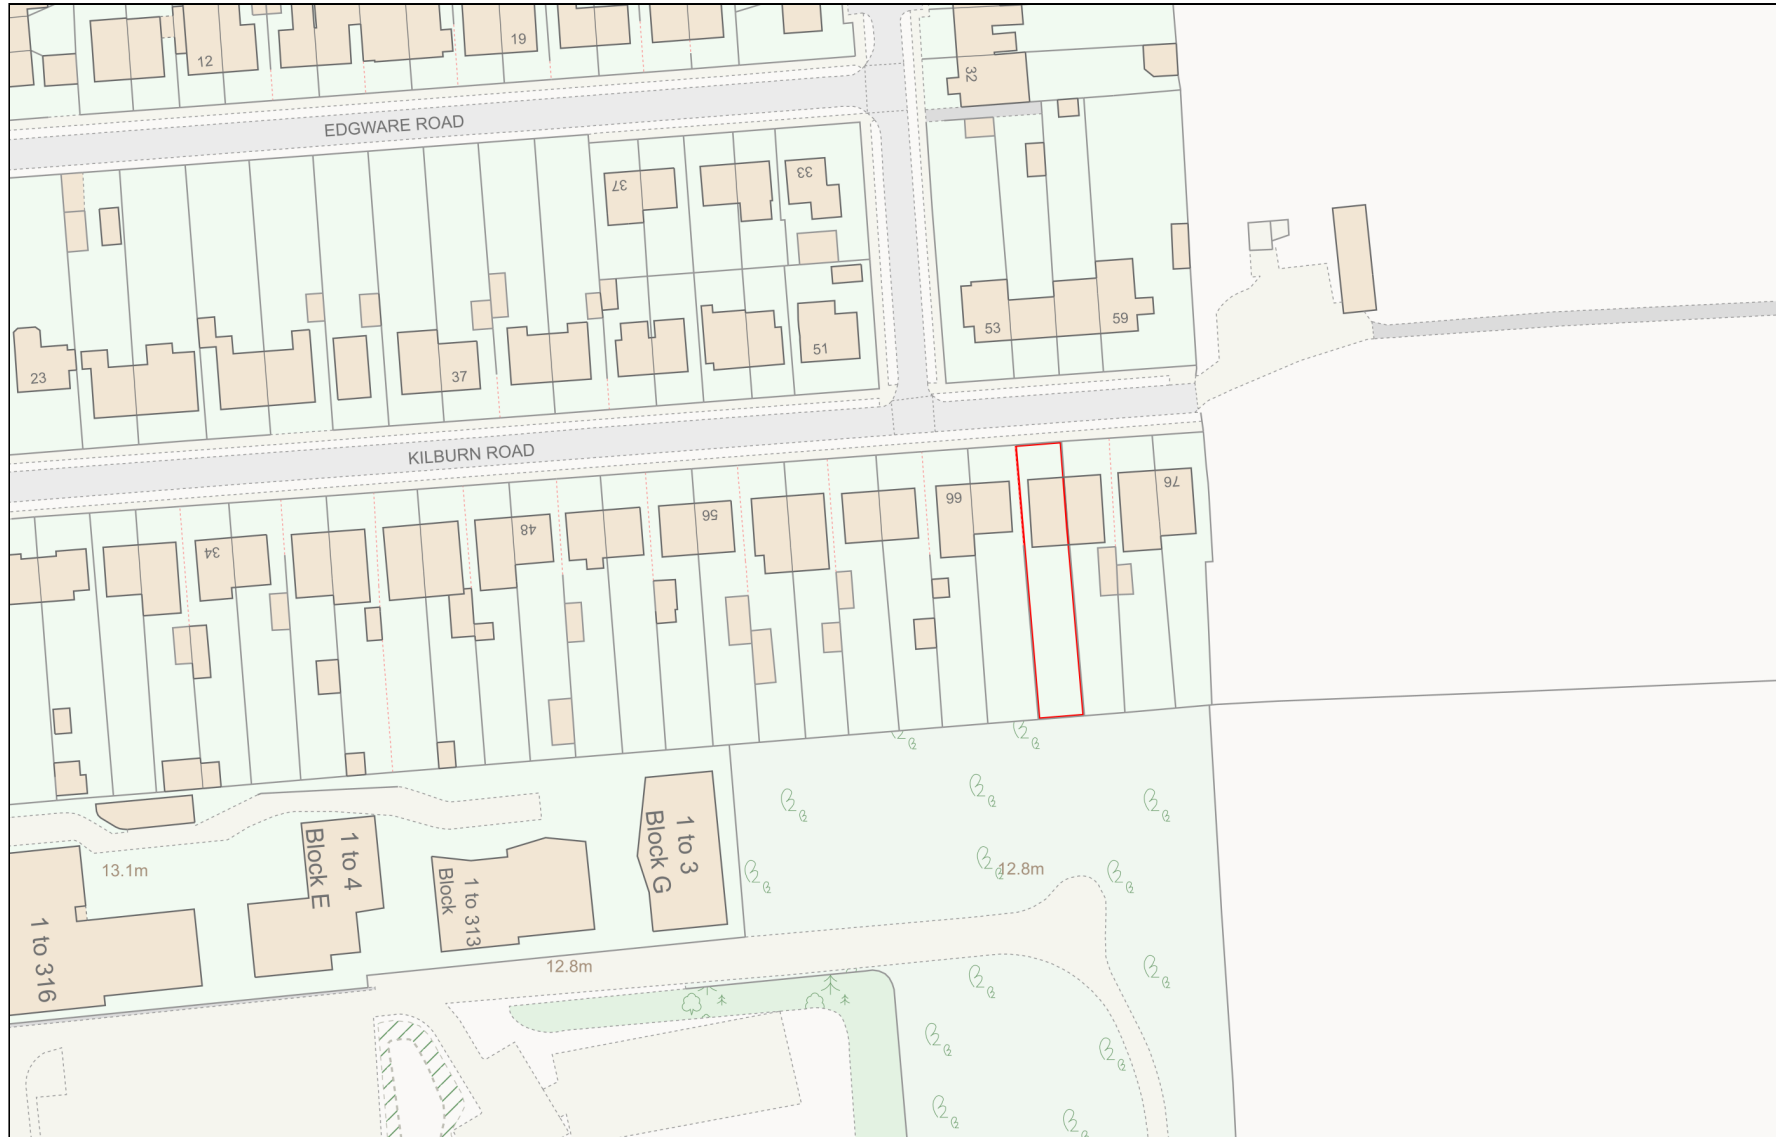

Planning Portal Reference: PP-12565827v1

