



SCALE BAR 1:100

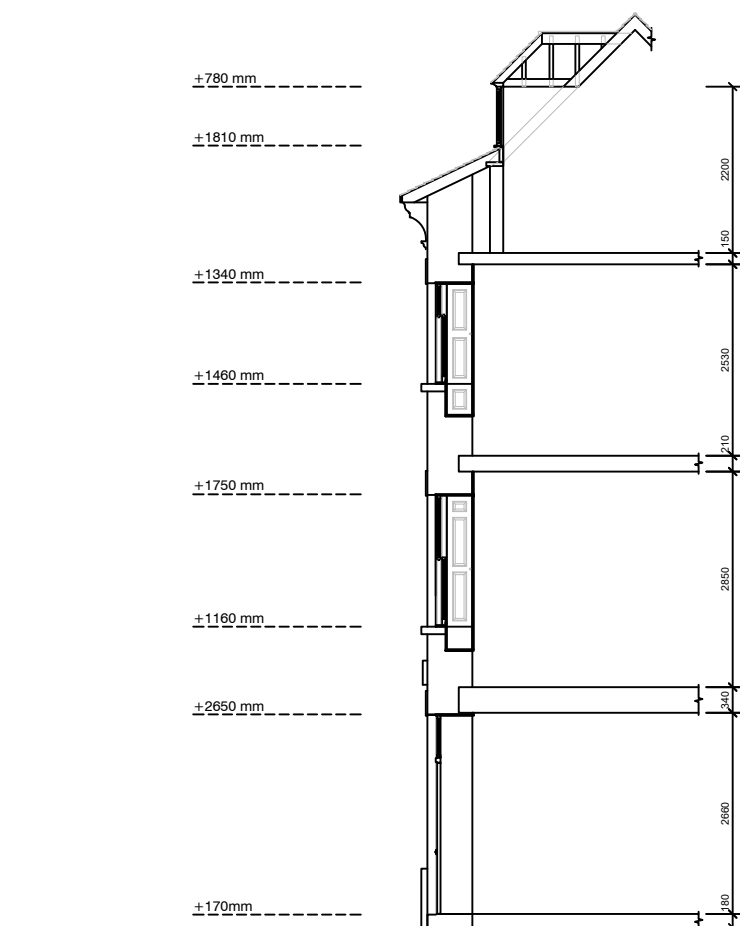

EXISTING FLOOR LEVEL SECTION

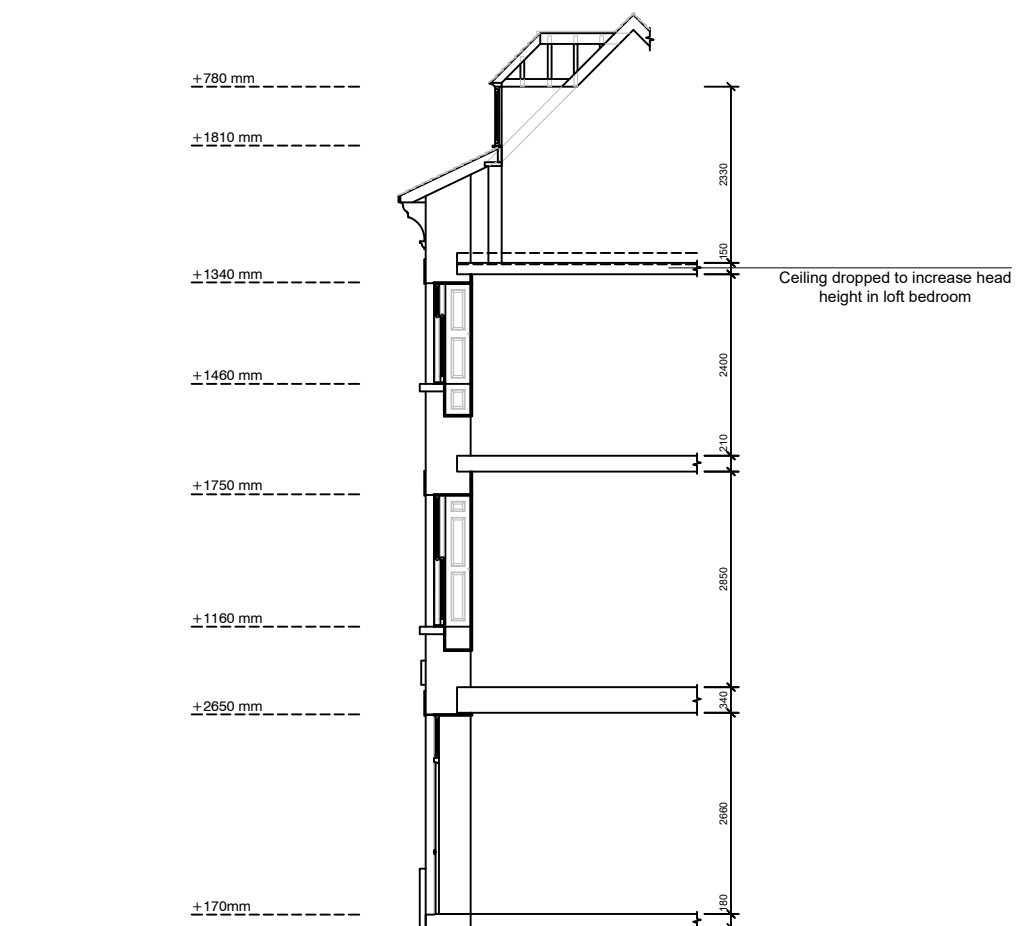

PROPOSED FLOOR LEVEL SECTION

This drawing is copyright of Lewis Property Woodstock Ltd., reproduction is only to take place with written authority.

Job Title: 44 Oxford Street,
Woodstock, OX20 1TT

Drawing Title: EXISTING +
PROPOSED Floor Level Sections

Drawing No.: 149_Sections_01

Date: May 2023

Scale: 1:100 @A3