


1,200.0

Proposed Side Elevation A

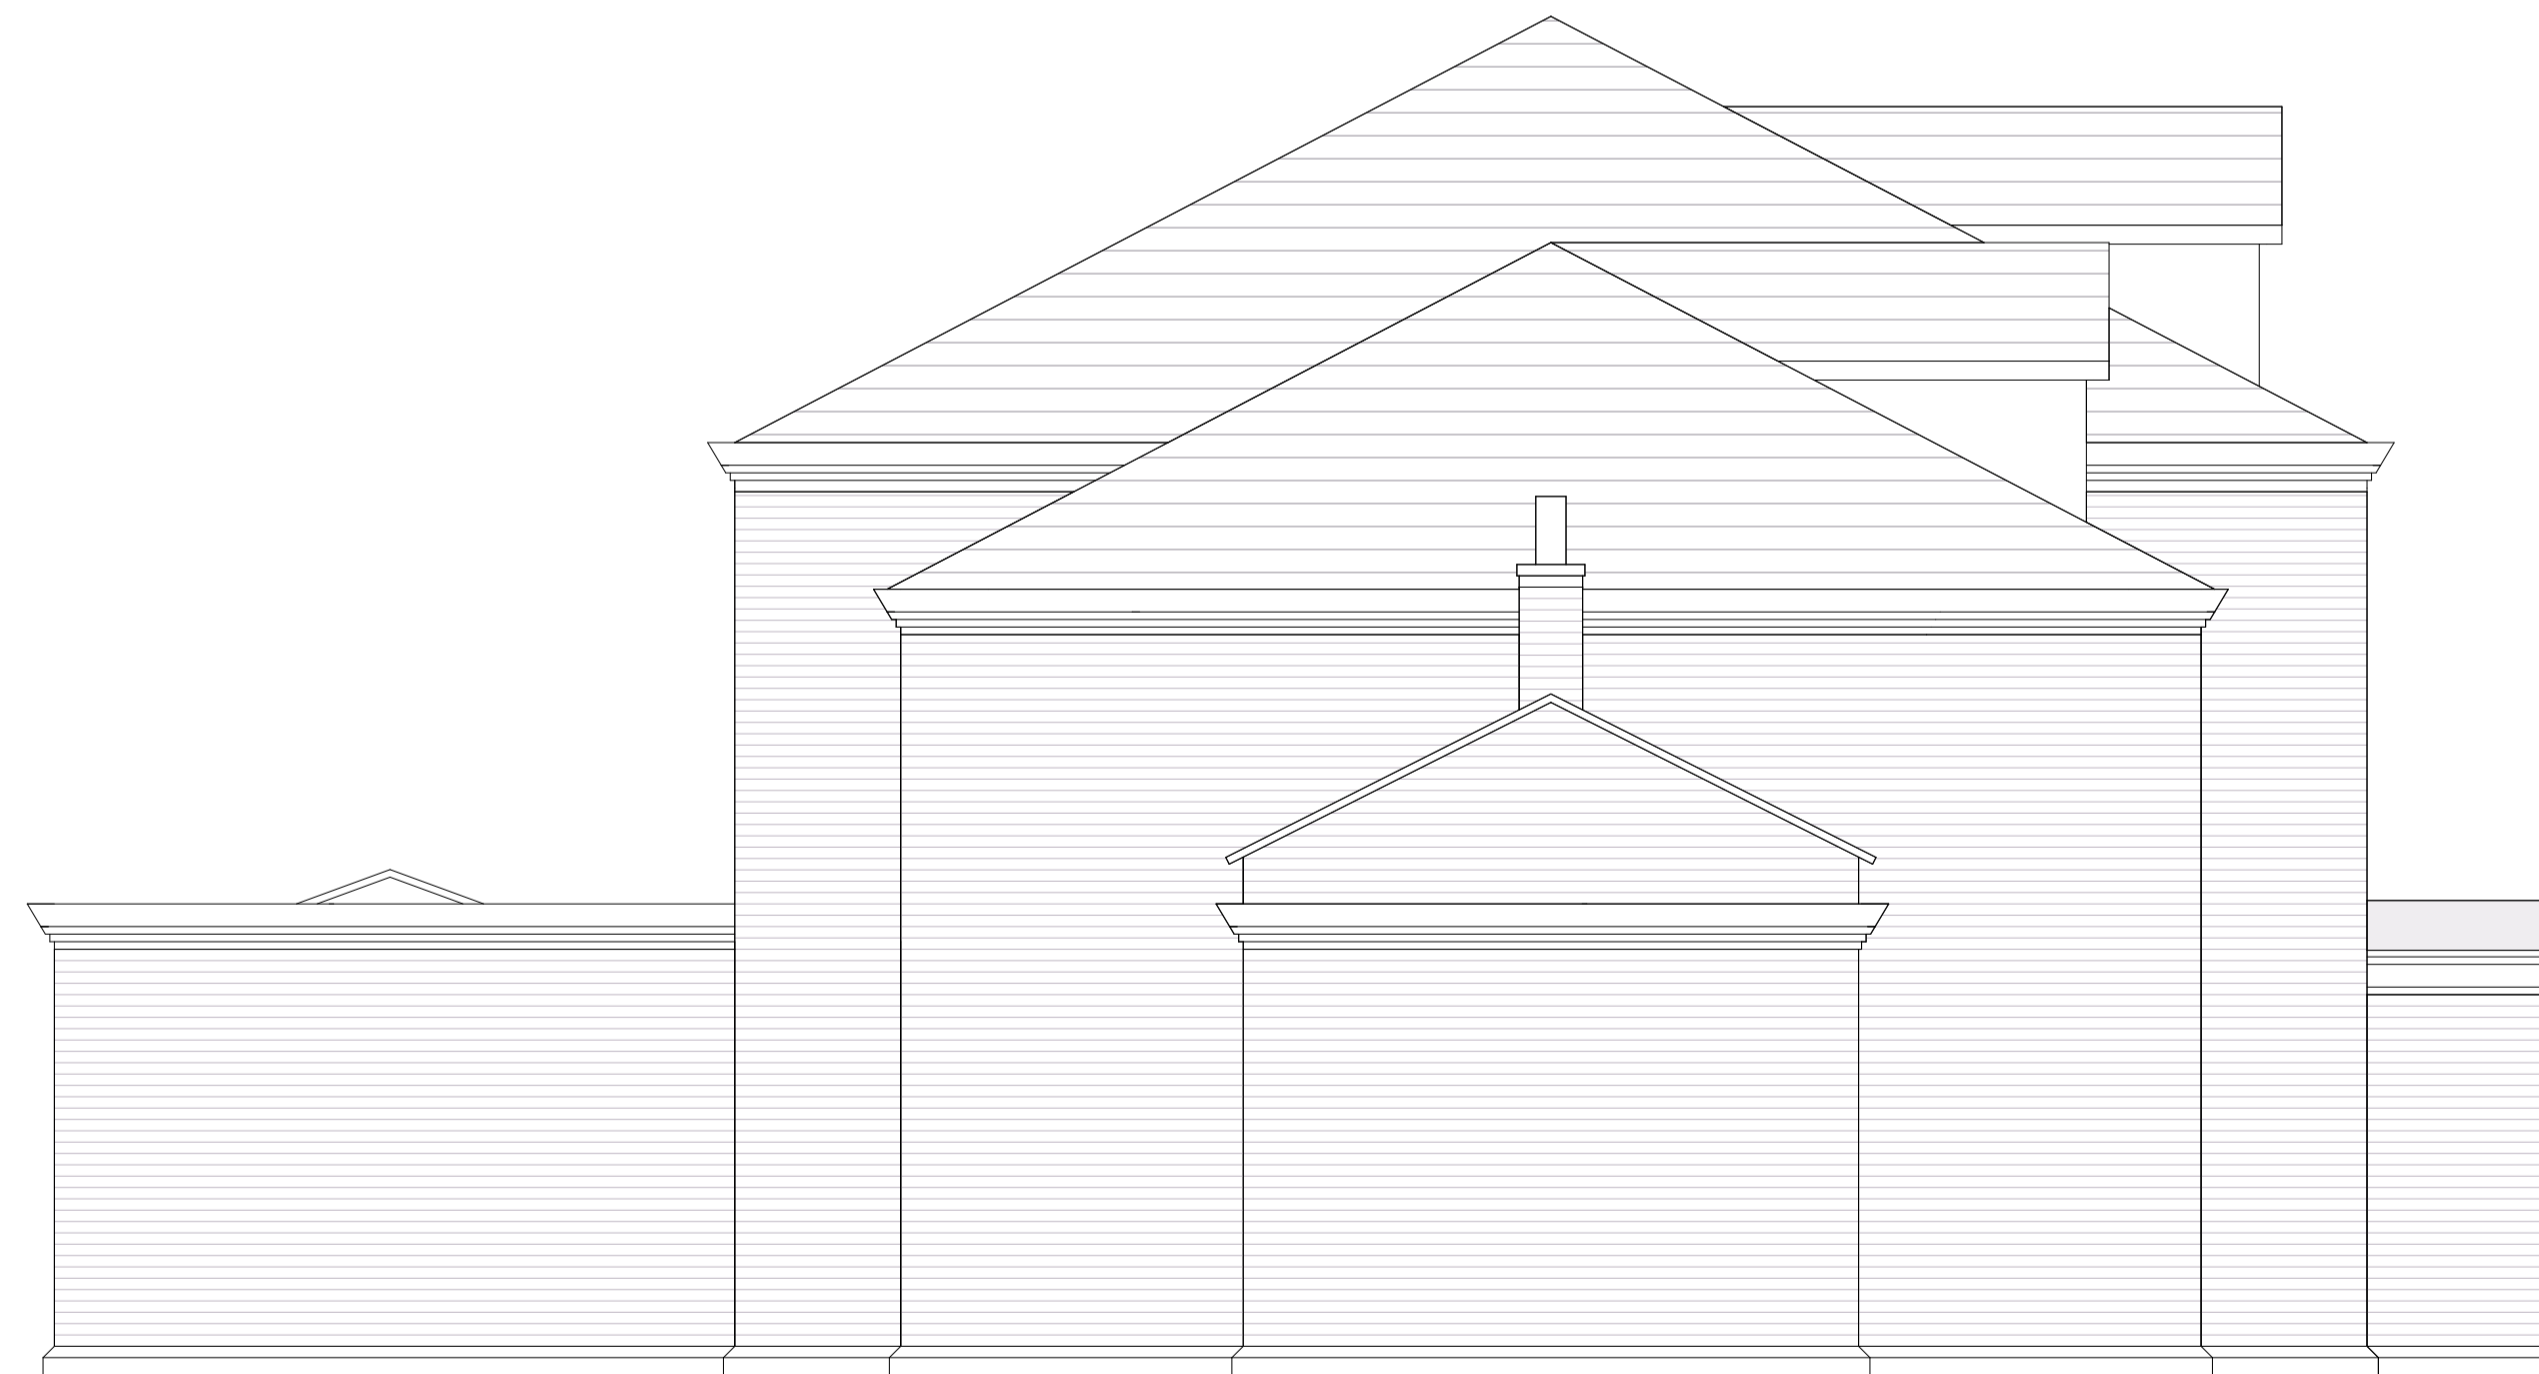

Proposed Side Elevation B

Rev. Date. Description.
 Dimensions are not to be scaled from this drawing.
 All dimensions and sizes to be verified on site.
 This drawing is subject to copyright and
 is not to be reproduced in part or whole without approval from
 LBCdesign.

LBC Design
 Architectural Services
 15 School Lane,
 Sefton, Merseyside,
 Lancashire,
 WN88EH
 t: 01695 717299
 m: 07734 387384
 e: lukecoving911@gmail.com

Job.
**Extensions / Alterations
 Hilltop House,
 Rainford**

Title.
Proposed Elevations Page 2 of 2

Client.
Mr. R. Melia

Scale @ A1.
1:50

Drawn. LC	Checked. -	Date. 08/23
--------------	---------------	----------------

Job No. 2023-1064	Dwg. No. G04	Rev. -
----------------------	-----------------	-----------