


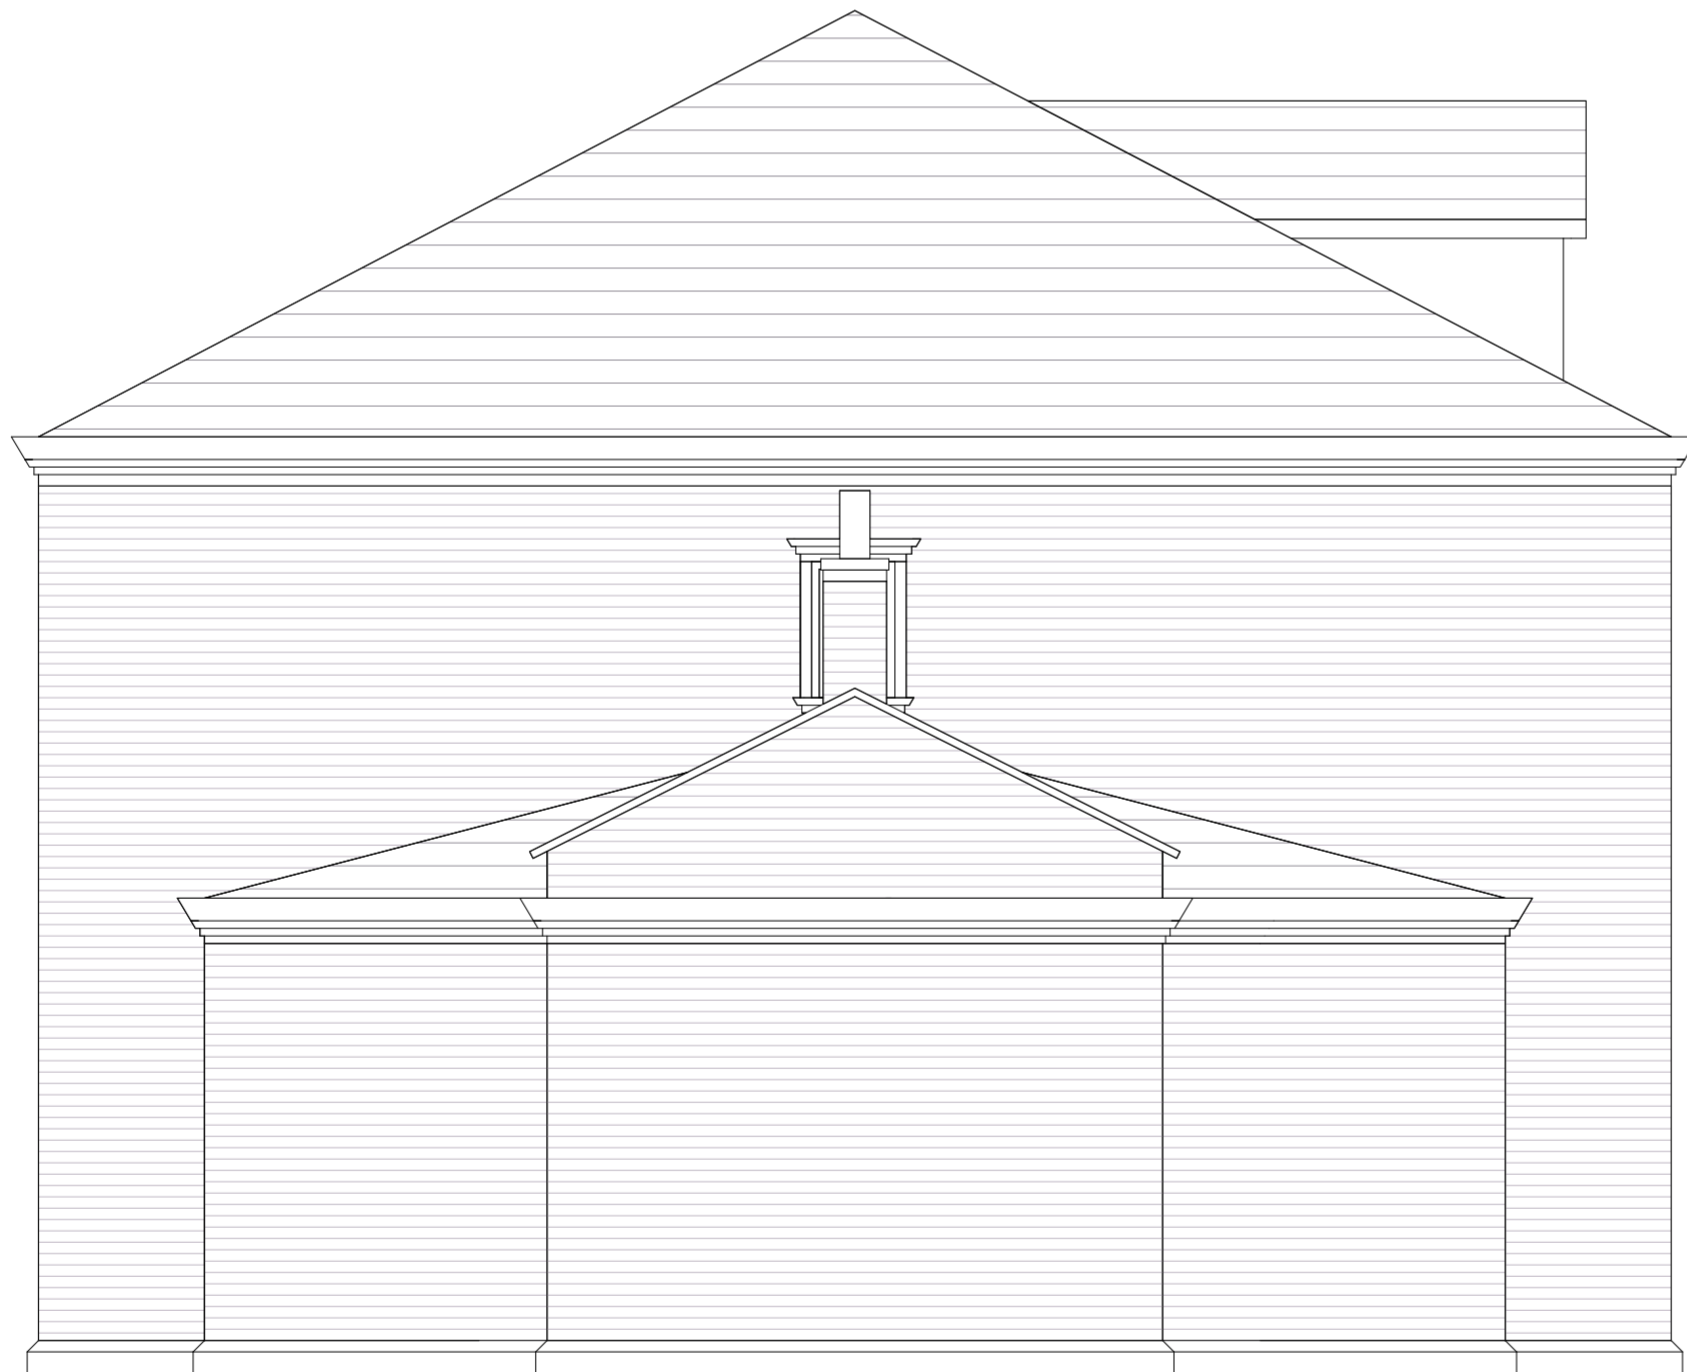

Existing Side Elevation A



Existing Side Elevation B

Rev.	Date.	Description.
<p>Dimensions are not to be scaled from this drawing.            All dimensions and sizes to be verified on site.            This drawing is subject to copyright and            is not to be reproduced in part or whole without approval from            LBCdesign.</p>		
<p><b>LBC Design</b>            Architectural Services            15 School Lane,            Skelmersdale,            Lancashire,            WN88EH            t: 01695 717299            m: 07734 387384            e: lukecowing911@gmail.com</p>		
<p>Job. <b>Extensions / Alterations            Hilltop House,            Rainford</b></p>		
<p>Title. <b>Existing Elevations Page 2 of 2</b></p>		
<p>Client. <b>Mr. Melia</b></p>		
<p>Scale @ A2. <b>1:50</b></p>		
Drawn. LC	Checked. -	Date. 08/23
Job No. 2023-1064	Dwg. No. A03	Rev. -