

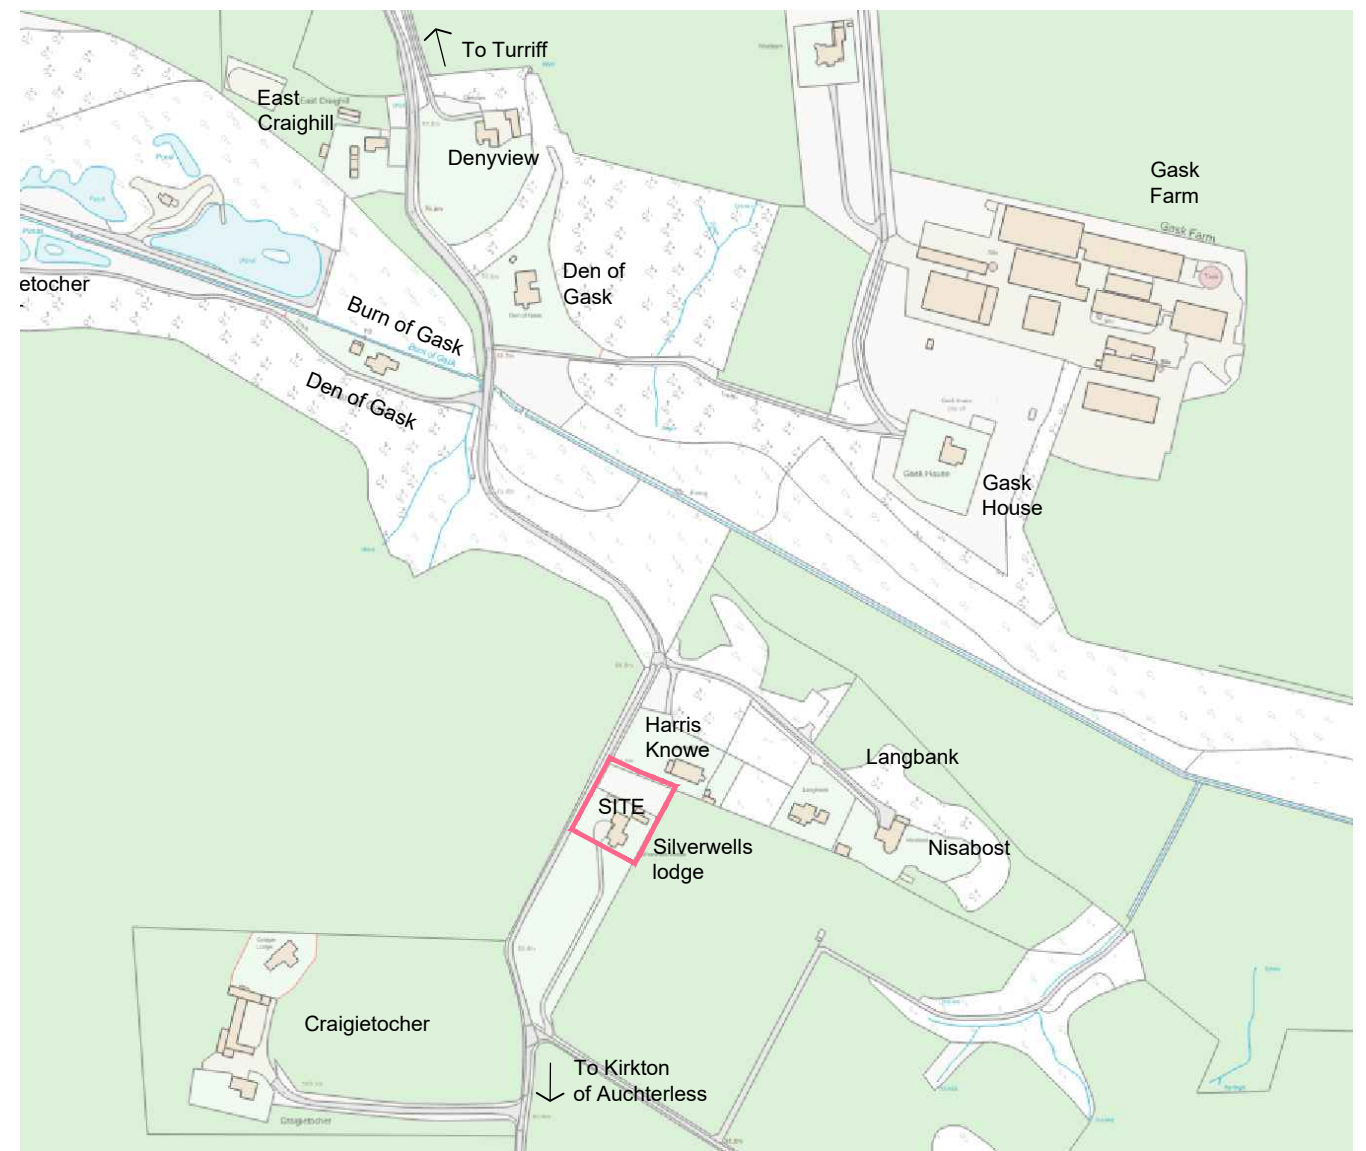


**LOCATION PLAN**  
SCALE 1:10,000

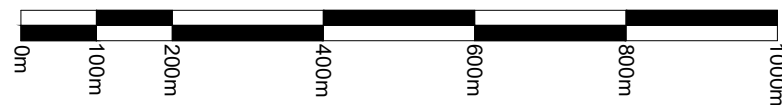

**LOCATION PLAN**  
SCALE 1:5,000

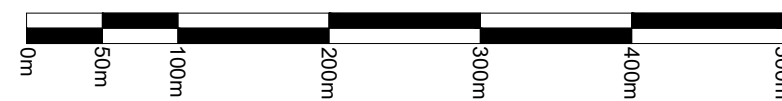


**Proposed Change of Access**

Silverwells Lodge,  
Turriff, Aberdeenshire,  
AB53 8BS

SJA Property Group

**OS LOCATION PLAN**

REF: 5936-PL01	REV:
DATE: Nov 2023	SCALE: 1:10,000
DRAWN: P: jpr	W: T:
CHECKS: P:	W: T:

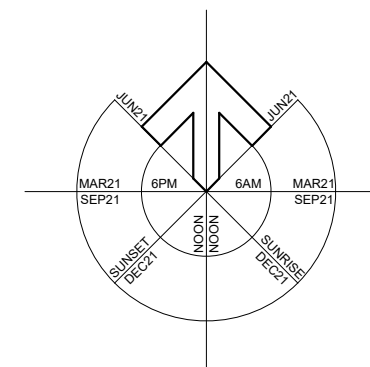

4 St James's Place, Inverurie  
Aberdeenshire, AB51 3UB

T: 01467 622 785  
E: info@mcwla.co.uk  
W: www.mcwla.co.uk