


1 | 1:100  
Section DD

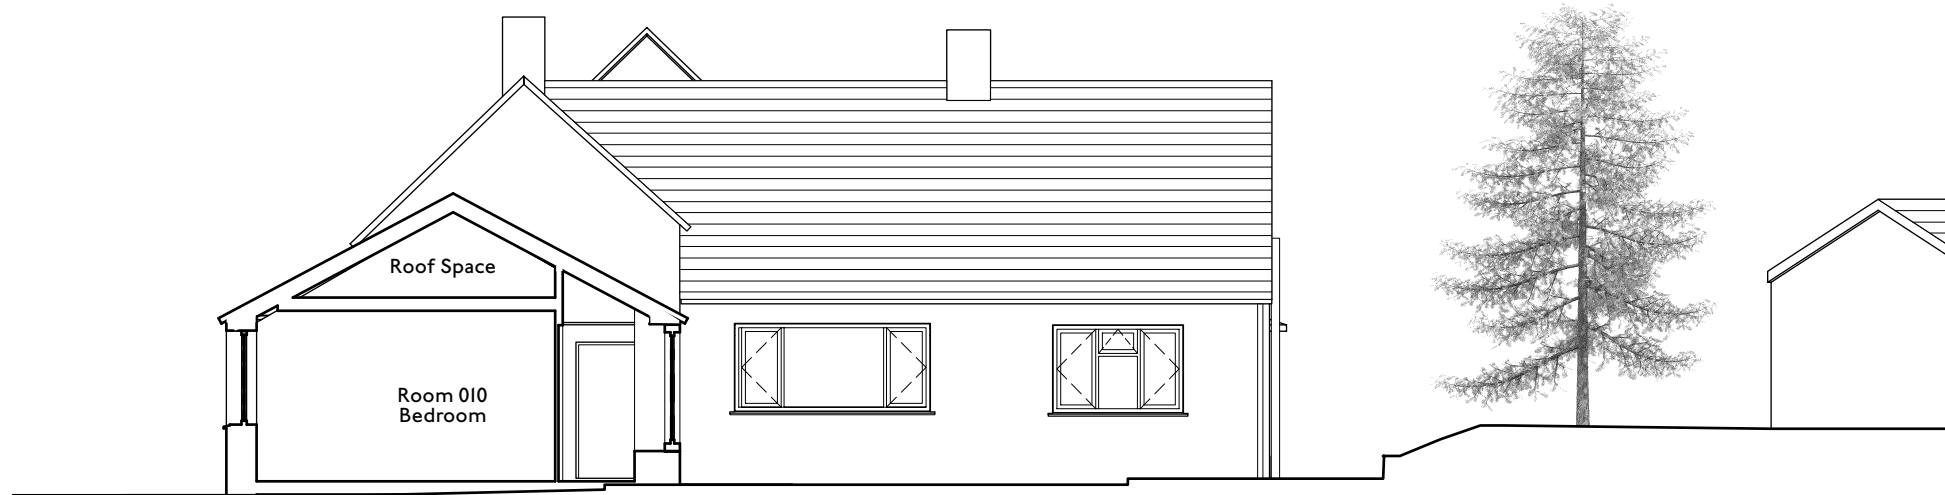

2 | 1:100  
Section DD

**HEM**  
ARCHITECTS

Parkhead House, Carver Street,  
 Sheffield, S1 4FS  
 0114 442 0123  
 hemarchitects.co.uk  
 hello@hemarchitects.co.uk

**Scale @ A3:** 1:100  
**Purpose:** For Information  
**Status:** S2    **Revision:** P4  
**Drawn:** KD    **Checked:** KD

P4 30/10/23 KD  
 P3 21/09/23 KD

Planning Issue  
 Window and hall updates

**THE FERNS**  
**Proposed Sections 2**

**Client:** Sean Mendelson & Emma Bagshaw

**Drawing No:** H2321-HEM-00-ZZ-DR-A-00111