



PROPOSED FRONT (SOUTH-EAST) ELEVATION 1:50

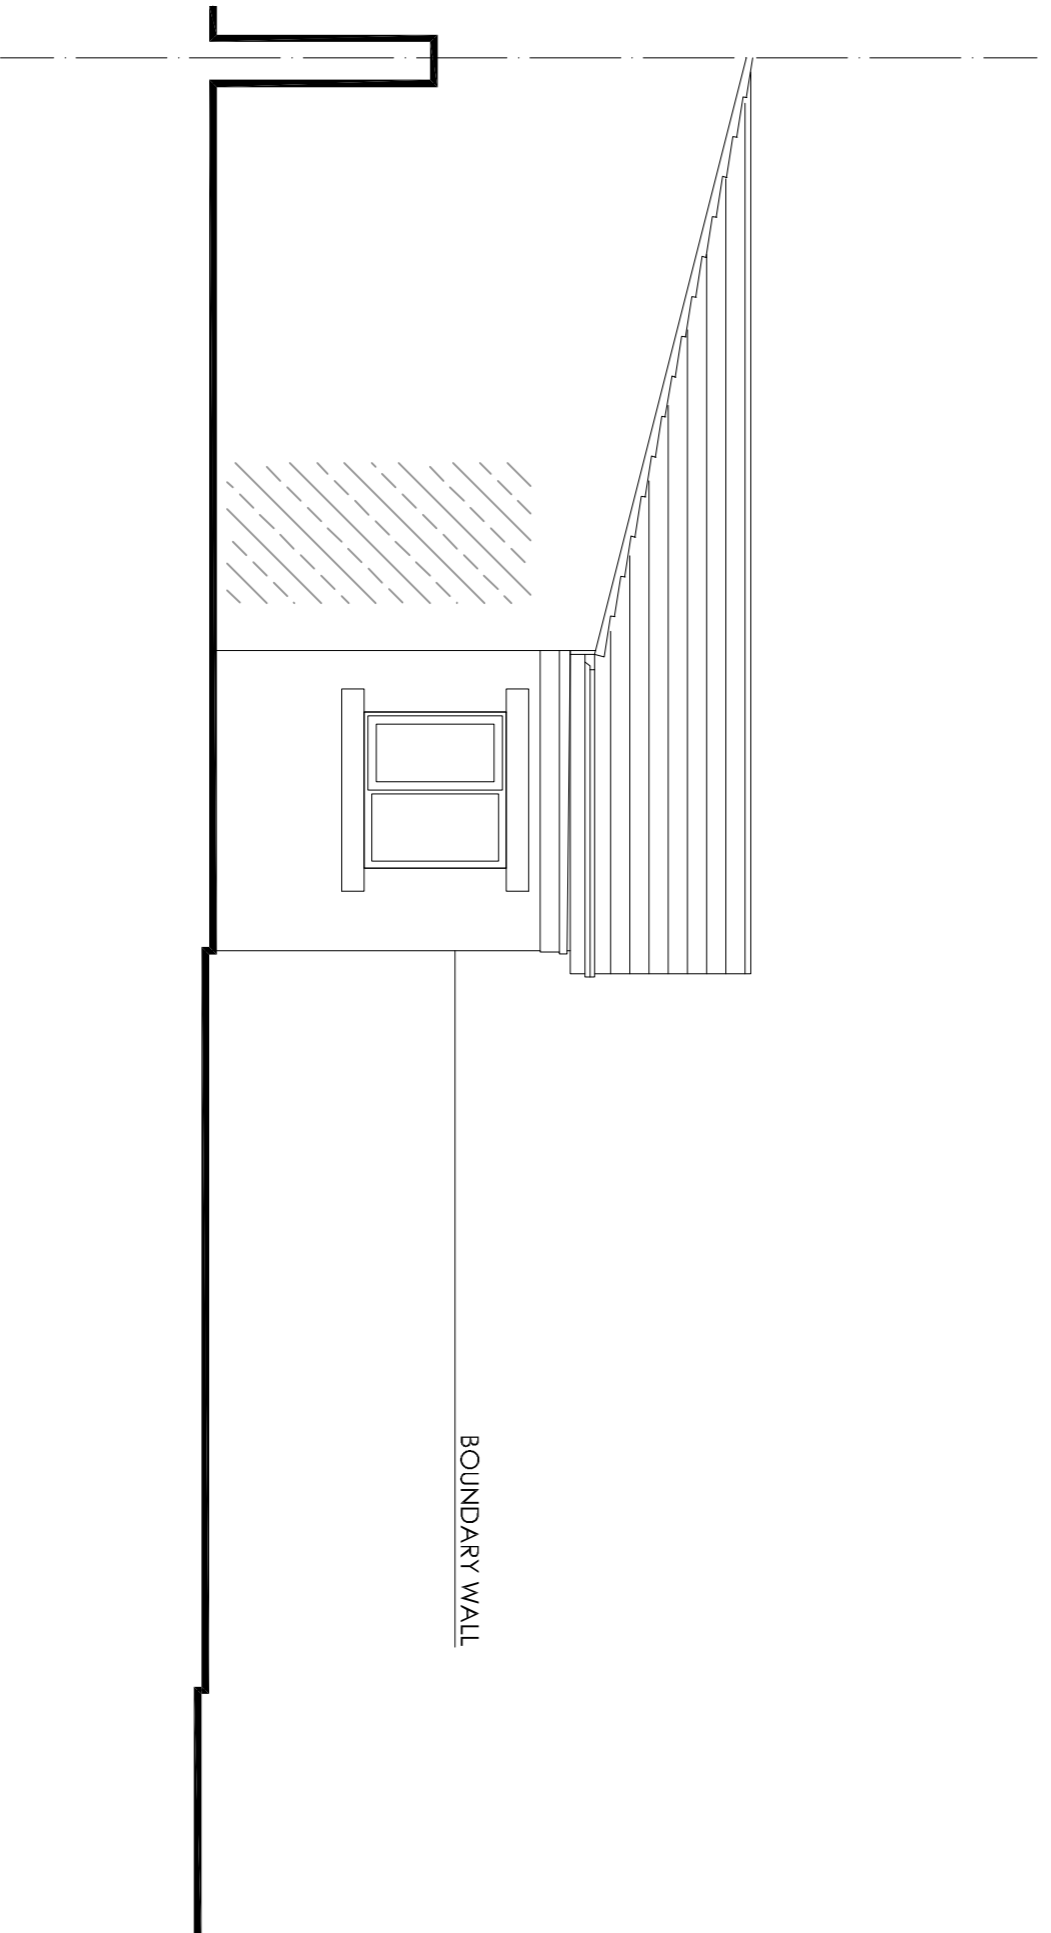

PROPOSED SIDE (SOUTH-WEST) ELEVATION 1:50

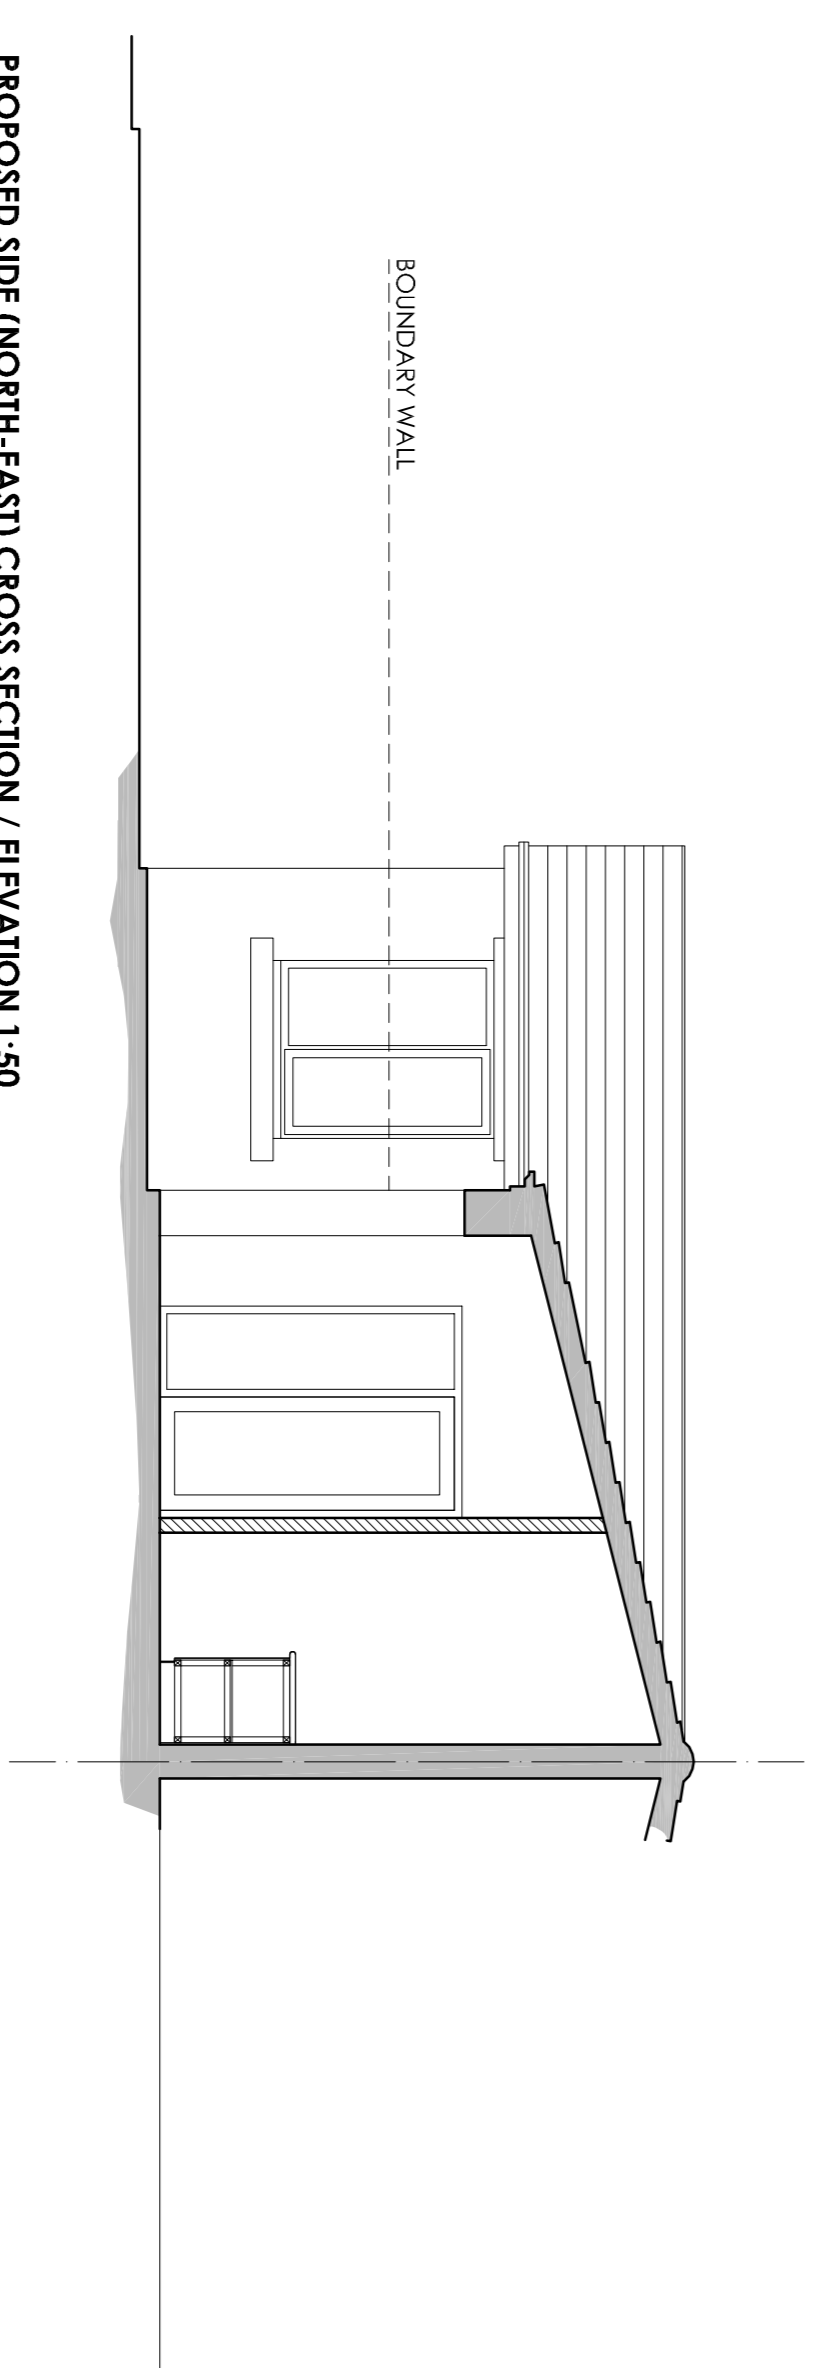

PROPOSED SIDE (NORTH-EAST) CROSS SECTION / ELEVATION 1:50

| Revision | Issued for |
|----------|-------------------|
| 1 | PLANNING PURPOSES |

Project
PROPOSED ALTERATIONS:
1 CECIL AVENUE,
BALDON,
WEST YORKSHIRE,
BD17 5LH

Client
Mr & Mrs PERROW

Drawing
PROPOSED ELEVATIONS

| Project No. | Scale |
|-------------|----------|
| 2023-21 | 1:50 @A1 |
| Dwg No. | Date |
| 06 | Jul 2023 |