



EXISTING FRONT (SOUTH-EAST) ELEVATION 1:50

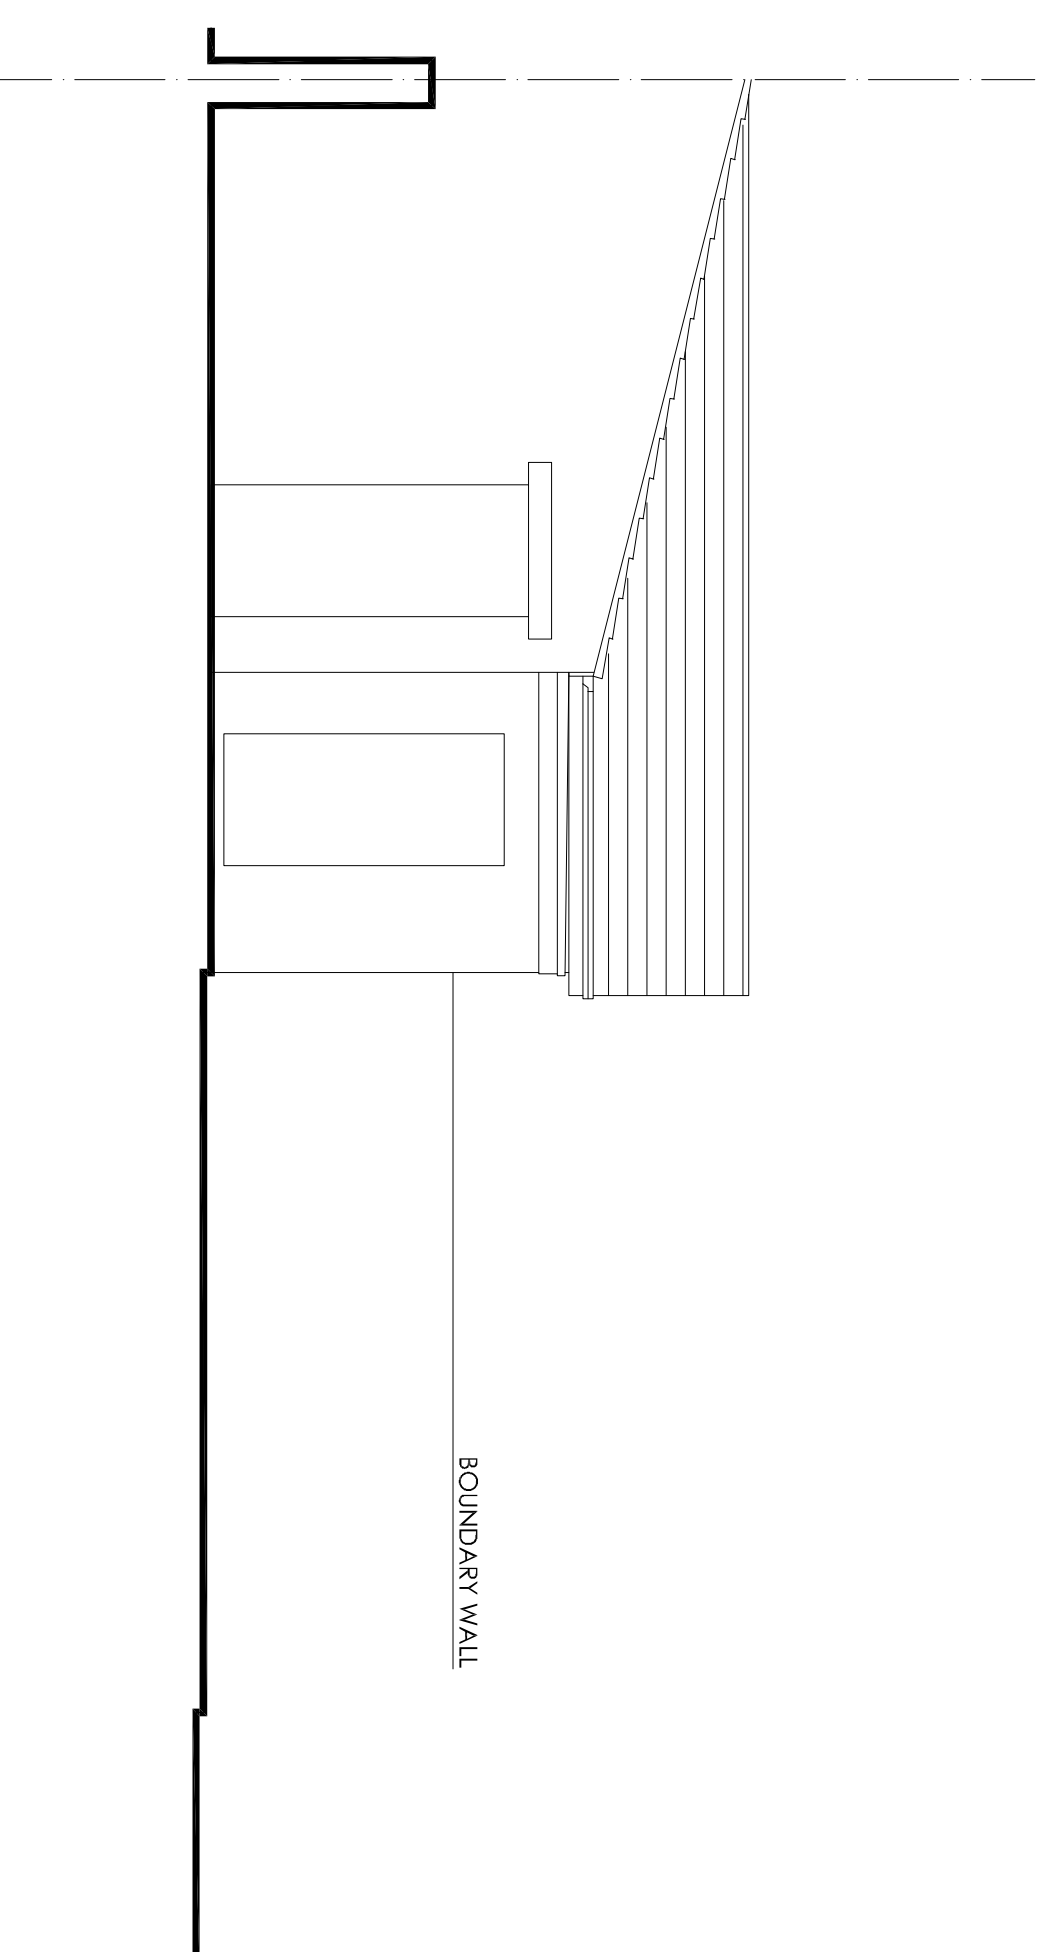

EXISTING SIDE (SOUTH-WEST) ELEVATION 1:50

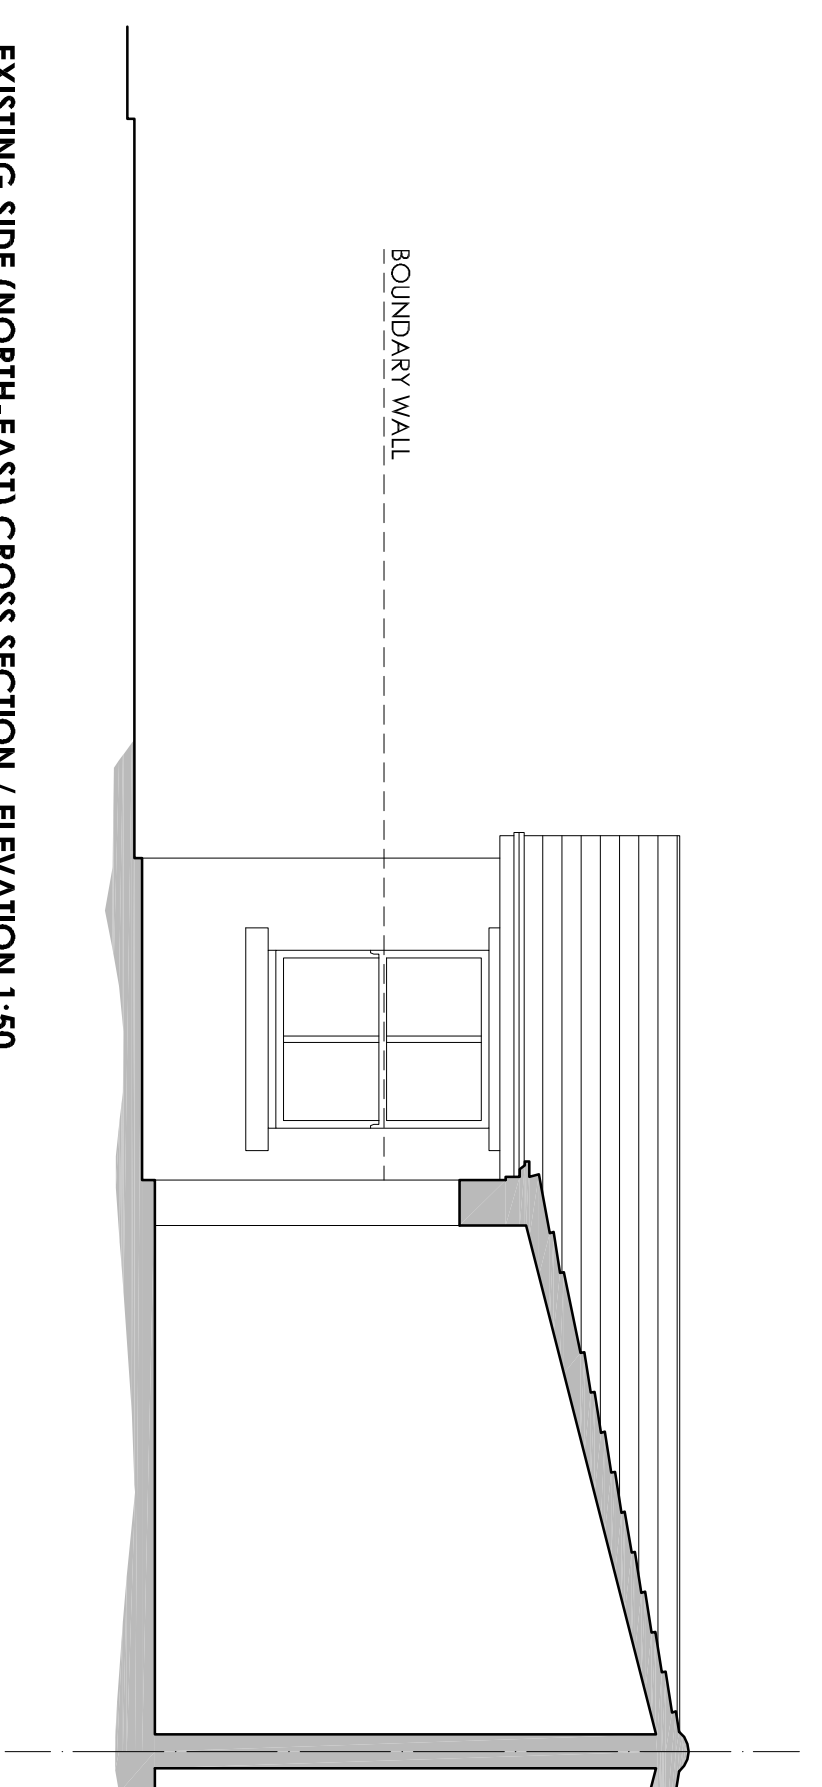

EXISTING SIDE (NORTH-EAST) CROSS SECTION / ELEVATION 1:50

Revision	Issued for
1	PLANNING PURPOSES

Project
PROPOSED ALTERATIONS:
1 CECIL AVENUE,
BALDON,
WEST YORKSHIRE,
BD17 5LH

Client
Mr & Mrs PERROW

Drawing
EXISTING ELEVATIONS

Project No.	Scale
2023-21	1:50 @A1
Dwg No.	Date

05 | Jul 2023