


Ordnance Survey, (c) Crown Copyright 2023. All rights reserved. Licence number 100022432

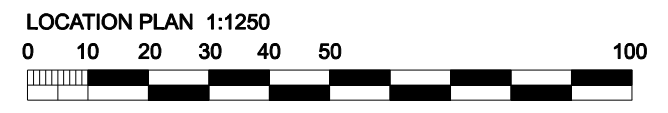

revision	date	amendment	Initials

<p>Drawing Title:</p> <p>Planning</p> <p>Block Plan and Location Plan</p>	<p>Project / Client:</p> <p>Alterations and Extension to 76 St Osyth Road East, Little Clacton</p> <p>for Mr and Mrs Rogers</p>	<p>hall duncan associates</p> <p>architecture and design</p> <p>The Studio, 67 Broome Grove Wivenhoe, Essex CO7 9QU</p> <p>t (01206) 823725 e mail@hallduncanassociates.co.uk</p>
Project Ref. / Drawing No. : 2544/01	Scale : 1:500&1:1250@A3 Date : 01.11.23 Drawn: k	

Do not scale this drawing. Work to figured dimensions only. This drawing is copyright of Hall Duncan Associates and should only be reproduced with their express permission.