


SIDE ELEVATION

SIDE ELEVATION

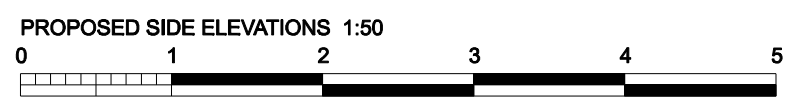

<p>Drawing Title:</p> <p><b>Planning</b></p> <p><b>Proposed Side Elevations</b></p>	<p>Project / Client:</p> <p><b>Alterations and Extension to 76 St Osyth Road East, Little Clacton</b></p> <p><b>for Mr and Mrs Rogers</b></p> <p>Project Ref. / Drawing No. : 2544/07</p> <p>Scale : 1:50 @ A3</p> <p>Date : 02.11.23</p> <p>Drawn: k</p>	<table border="1"> <thead> <tr> <th>revision</th> <th>date</th> <th>amendment</th> <th>Initials</th> </tr> </thead> <tbody> <tr> <td colspan="4"> <p>hall duncan associates</p> <p>architecture and design</p> <p>The Studio, 67 Broome Grove</p> <p>Wivenhoe, Essex</p> <p>CO7 9QU</p> <p>t (01206) 823725</p> <p>e mail@hallduncanassociates.co.uk</p> </td> </tr> </tbody> </table>	revision	date	amendment	Initials	<p>hall duncan associates</p> <p>architecture and design</p> <p>The Studio, 67 Broome Grove</p> <p>Wivenhoe, Essex</p> <p>CO7 9QU</p> <p>t (01206) 823725</p> <p>e mail@hallduncanassociates.co.uk</p>			
revision	date	amendment	Initials							
<p>hall duncan associates</p> <p>architecture and design</p> <p>The Studio, 67 Broome Grove</p> <p>Wivenhoe, Essex</p> <p>CO7 9QU</p> <p>t (01206) 823725</p> <p>e mail@hallduncanassociates.co.uk</p>										

Do not scale this drawing. Work to figured dimensions only. This drawing is copyright of Hall Duncan Associates and should only be reproduced with their express permission.