




THREE ELMS: IMAGE 1
SCALE: NTS@A3



THREE ELMS: IMAGE 2
SCALE: NTS@A3

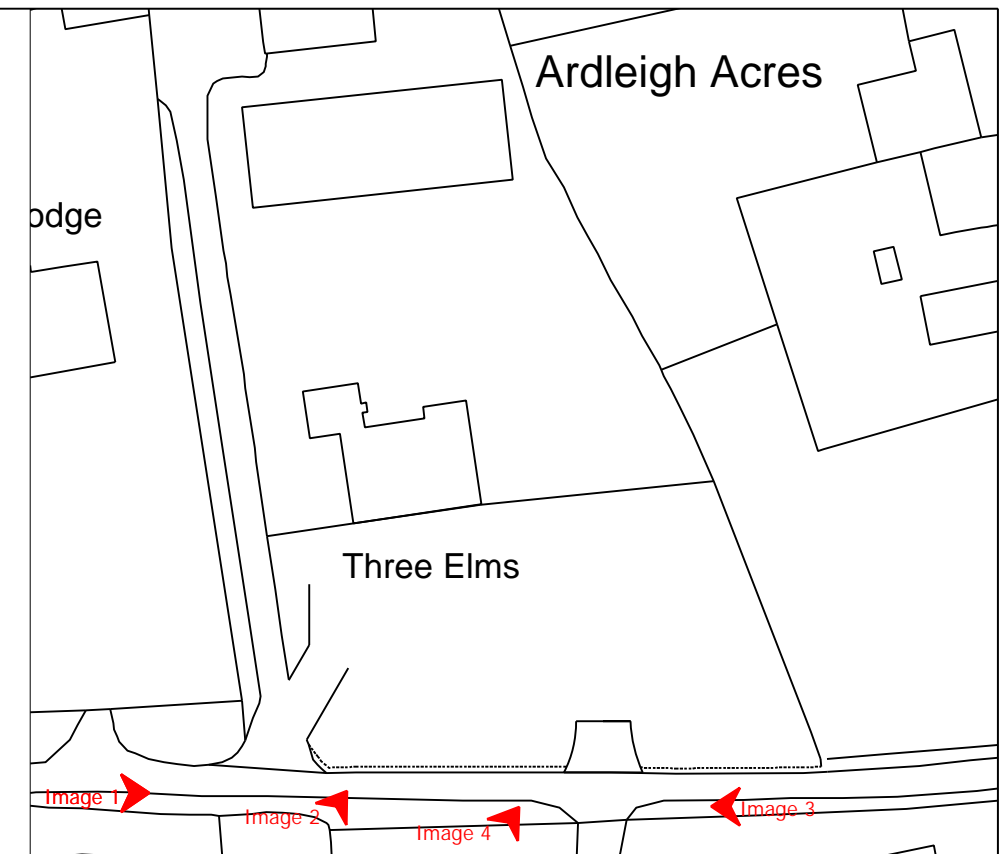

THREE ELMS: IMAGE LOCATOR PLAN
SCALE: NTS@A3



THREE ELMS: IMAGE 3
SCALE: NTS@A3



THREE ELMS: IMAGE 4
SCALE: NTS@A3

REV:	DATE:	DESCRIPTION:
00	31.10.2023	SITE PHOTOS

PROJECT NAME:
NEW FENCE

PROJECT NUMBER:
9000_0073

ADDRESS:
**THREE ELMS, HARTS LANE
ARDLEIGH
ESSEX
CO7 7QH**

DRAWING NAME:
SITE PHOTOS

PURPOSE:
PLANNING APPLICATION

DRAWING NUMBER: 0073-A-003	REVISION STATUS: 00
--------------------------------------	-------------------------------

SCALE: AS SHOWN	STATUS: FOR SUBMISSION
---------------------------	----------------------------------

DATE: 31.10.2023	DRAWN: B. Ann	ISSUED: B. Ann
----------------------------	-------------------------	--------------------------

BEVERLEY ANN DESIGN LTD
PLANNING & ARCHITECTURAL DESIGN
RESIDENTIAL • COMMERCIAL • RETAIL • HOUSING SOLUTIONS

BEVERLEY ANN DESIGN LTD
20-22 WENLOCK ROAD, LONDON, N1 7GU
EMAIL: info@beverleyanndesign.com
PHONE: [REDACTED]



THREE ELMS: PHOTO OF SIMILAR FENCES HARTS LANE
SCALE: NTS@A3



THREE ELMS: PHOTO OF SIMILAR FENCES HARTS LANE
SCALE: NTS@A3



THREE ELMS: PHOTO OF SIMILAR FENCES HARTS LANE
SCALE: NTS@A3



THREE ELMS: PHOTO OF SIMILAR FENCES HARTS LANE
SCALE: NTS@A3

REV:	DATE:	DESCRIPTION:
00	31.10.2023	SITE PHOTOS
PROJECT NAME: NEW FENCE		
PROJECT NUMBER: 9000_0073		
ADDRESS: THREE ELMS, HARTS LANE ARDLEIGH ESSEX CO7 7QH		
DRAWING NAME: SITE PHOTOS		
PURPOSE: PLANNING APPLICATION		
DRAWING NUMBER: 0073-A-003		REVISION STATUS: 00
SCALE: AS SHOWN		STATUS: FOR SUBMISSION
DATE: 3110.2023	DRAWN: B.Ann	ISSUED: B.Ann
<p>BEVERLEY ANN DESIGN LTD PLANNING & ARCHITECTURAL DESIGN RESIDENTIAL • COMMERCIAL • RETAIL • HOUSING PLANNING</p> <p>BEVERLEY ANN DESIGN LTD 20-22 WENLOCK ROAD, LONDON, N1 7GU EMAIL: info@beverleyanndesign.com PHONE: 07877 531271</p>		