


THREE ELMS: LOCATION PLAN
SCALE: 1:1250@A3

SCALE: 1:1250@A3

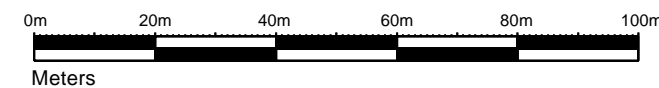

REV:	DATE:	DESCRIPTION:
00	31.10.2023	LOCATION PLAN PRODUCED

PROJECT NAME:
NEW FENCE

PROJECT NUMBER:
9000_0073

ADDRESS:
**THREE ELMS, HARTS LANE
ARDLEIGH
ESSEX
CO7 7QH**

DRAWING NAME:
LOCATION PLAN

PURPOSE:
PLANNING APPLICATION

DRAWING NUMBER: 0073-A-001	REVISION STATUS: 00
--------------------------------------	-------------------------------

SCALE: AS SHOWN	STATUS: FOR SUBMISSION
---------------------------	----------------------------------

DATE: 31.10.2023	DRAWN: B. Ann	ISSUED: B. Ann
----------------------------	-------------------------	--------------------------

BEVERLEY ANN DESIGN LTD
PLANNING & ARCHITECTURAL DESIGN
RESIDENTIAL COMMERCIAL
20-22 WENLOCK ROAD, LONDON, N1 7GU
EMAIL: info@beverleyann.co.uk
PHONE: [REDACTED]