
MJ W901A/

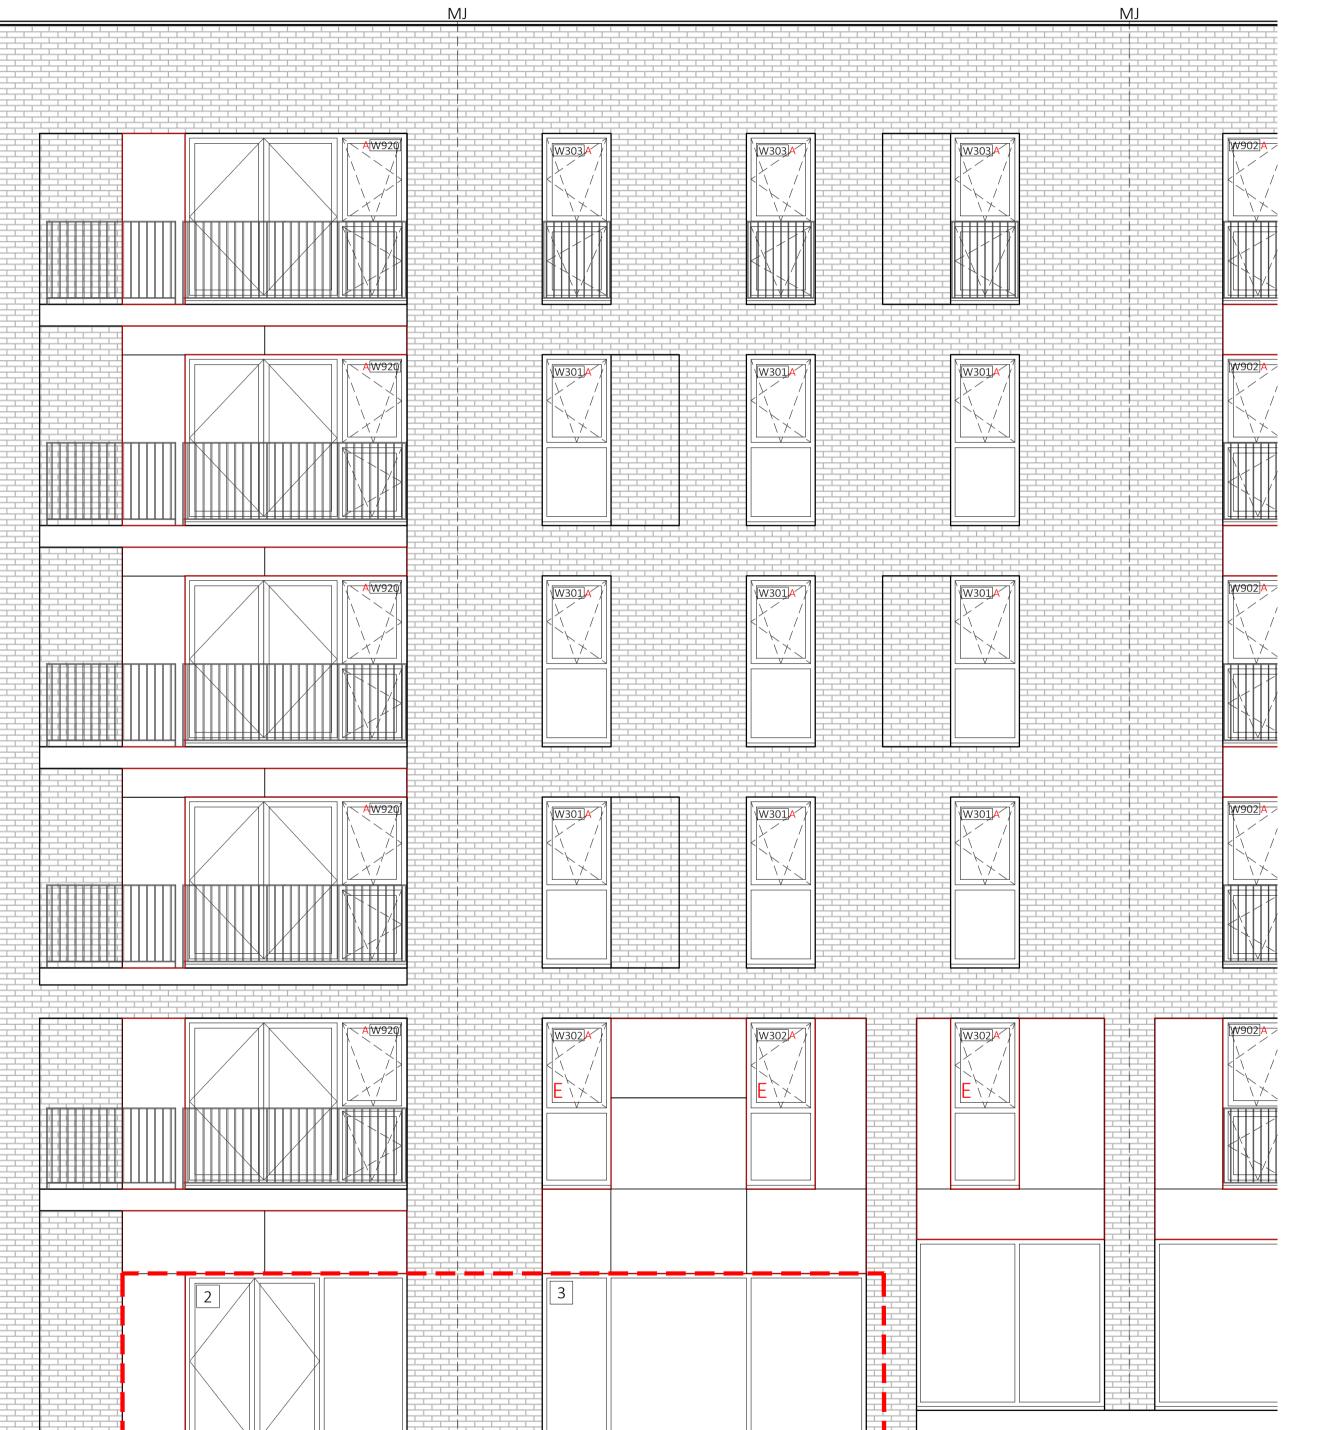


DO NOT SCALE. IF IN DOUBT, ASK

Electronic and printed copies of drawings are liable to distortion and inaccuracies. All dimensions in millimetres unless otherwise stated. This drawing to be read in conjunction with all relevant architectural, civil, structural and services engineer's drawings and specifications.

The information on this drawing is correct at time of issue, changes may arise during construction. This drawing will not form part of any contract entered into with any

© This drawing is copyright and the property of Hackland + Dore Architects. It must not be reproduced or disclosed to a third party without written consent.

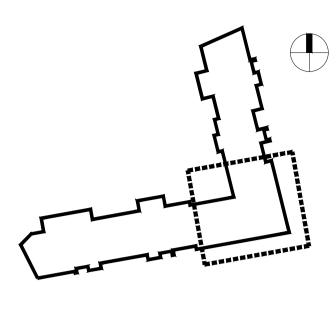

KEY TO PLANS 1:1000

NOTES

- 1. EXISTING APPROVAL FOR COMMERCIAL GLAZING WITH DOUBLE GLAZED ENTRANCE DOORS -
- FRAME COLOUR RAL 7012 2. EXISTING APPROVAL FOR COMMERCIAL GLAZING WITH DOUBLE GLAZED ENTRANCE DOORS -
- FRAME COLOUR RAL 7012 3. EXISTING APPROVAL FOR COMMERCIAL GLAZING - FRAME COLOUR RAL 7012



EXTENT OF APPLICATION

Hackland and Dore Architects 16 Annandale Street Edinburgh EH7 4AN Hackland Dore t 0131 538 7707 e admin@hackland-dore.com w www.hackland-dore.com

MNM Developments

Change of Use to Residential 42 South Fort Street

CHANGE OF USE TO RESIDENTIAL **EXISTING ELEVATION**

checked MM JH scale 1:50 @ A1 13.10.2023

PLANNING

HD1035 (PL)130