



Hackland and Dore Architects
 16 Annandale Street
 Edinburgh EH7 4AN

t 0131 538 7707
 e admin@hackland-dore.com
 w www.hackland-dore.com

DO NOT SCALE. IF IN DOUBT, ASK


Electronic and printed copies of drawings are liable to distortion and inaccuracies. All dimensions in millimetres unless otherwise stated. This drawing to be read in conjunction with all relevant architectural, civil, structural and services engineer's drawings and specifications.

© This drawing is copyright and the property of Hackland + Dore Architects. It must not be reproduced or disclosed to a third party without written consent.



1:1250
 0 10 20 50m

Application Boundary

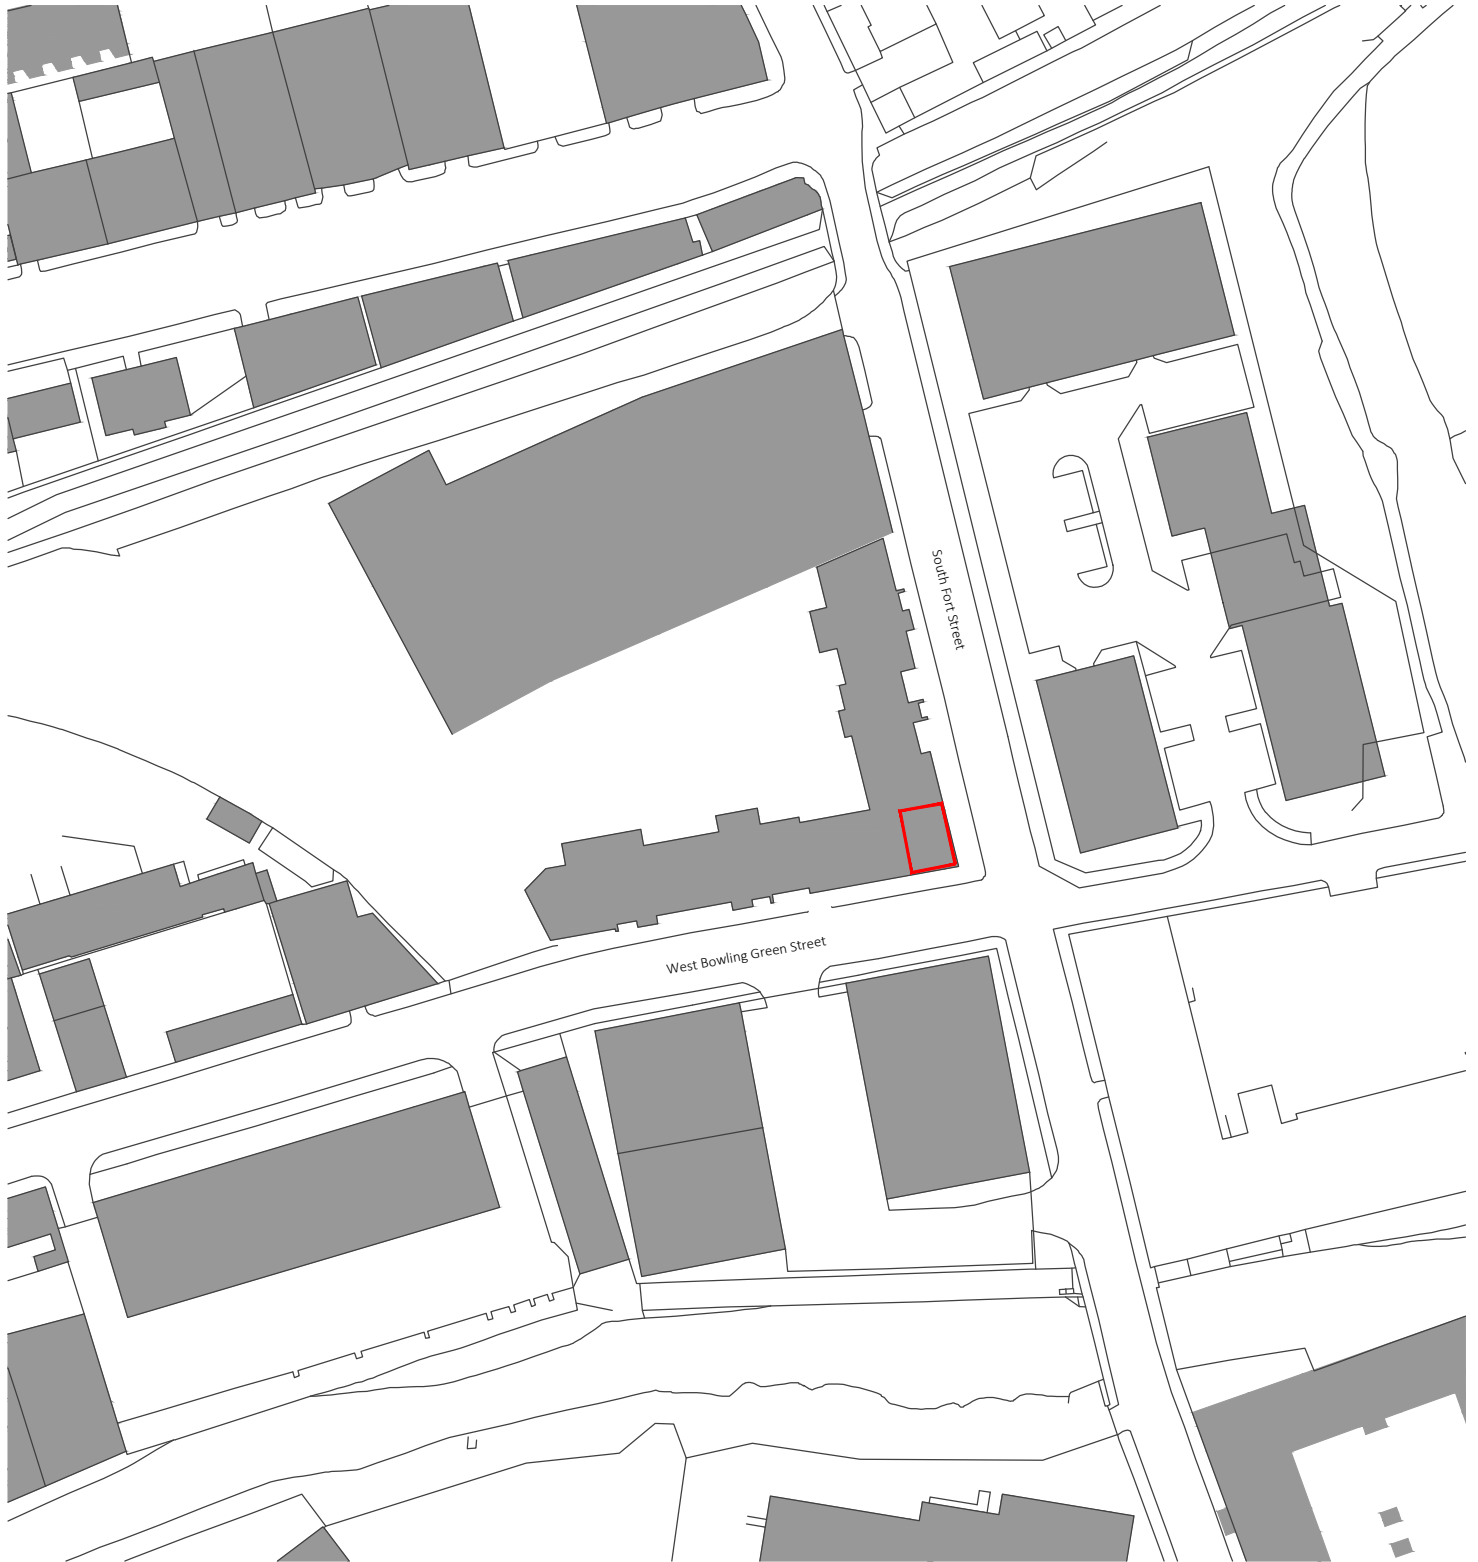

Change of Use Application 42 South Fort Street, Edinburgh	LOCATION PLAN	Date 27.04.2022	Scale 1:1250	Drawn By JH	Chckd By MM
MNM Developments	PLANNING	HD1035 (PL)001			-