


**DO NOT SCALE FROM THIS DRAWING**  
The contractor shall check all dimensions on site before commencing any work.

**FOR ELECTRONIC DATA ISSUE**  
Electronic Data / drawings are issued as "read only" and should not be interrogated for measurement. All dimensions and levels should read, only from those values stated in text on the drawing.

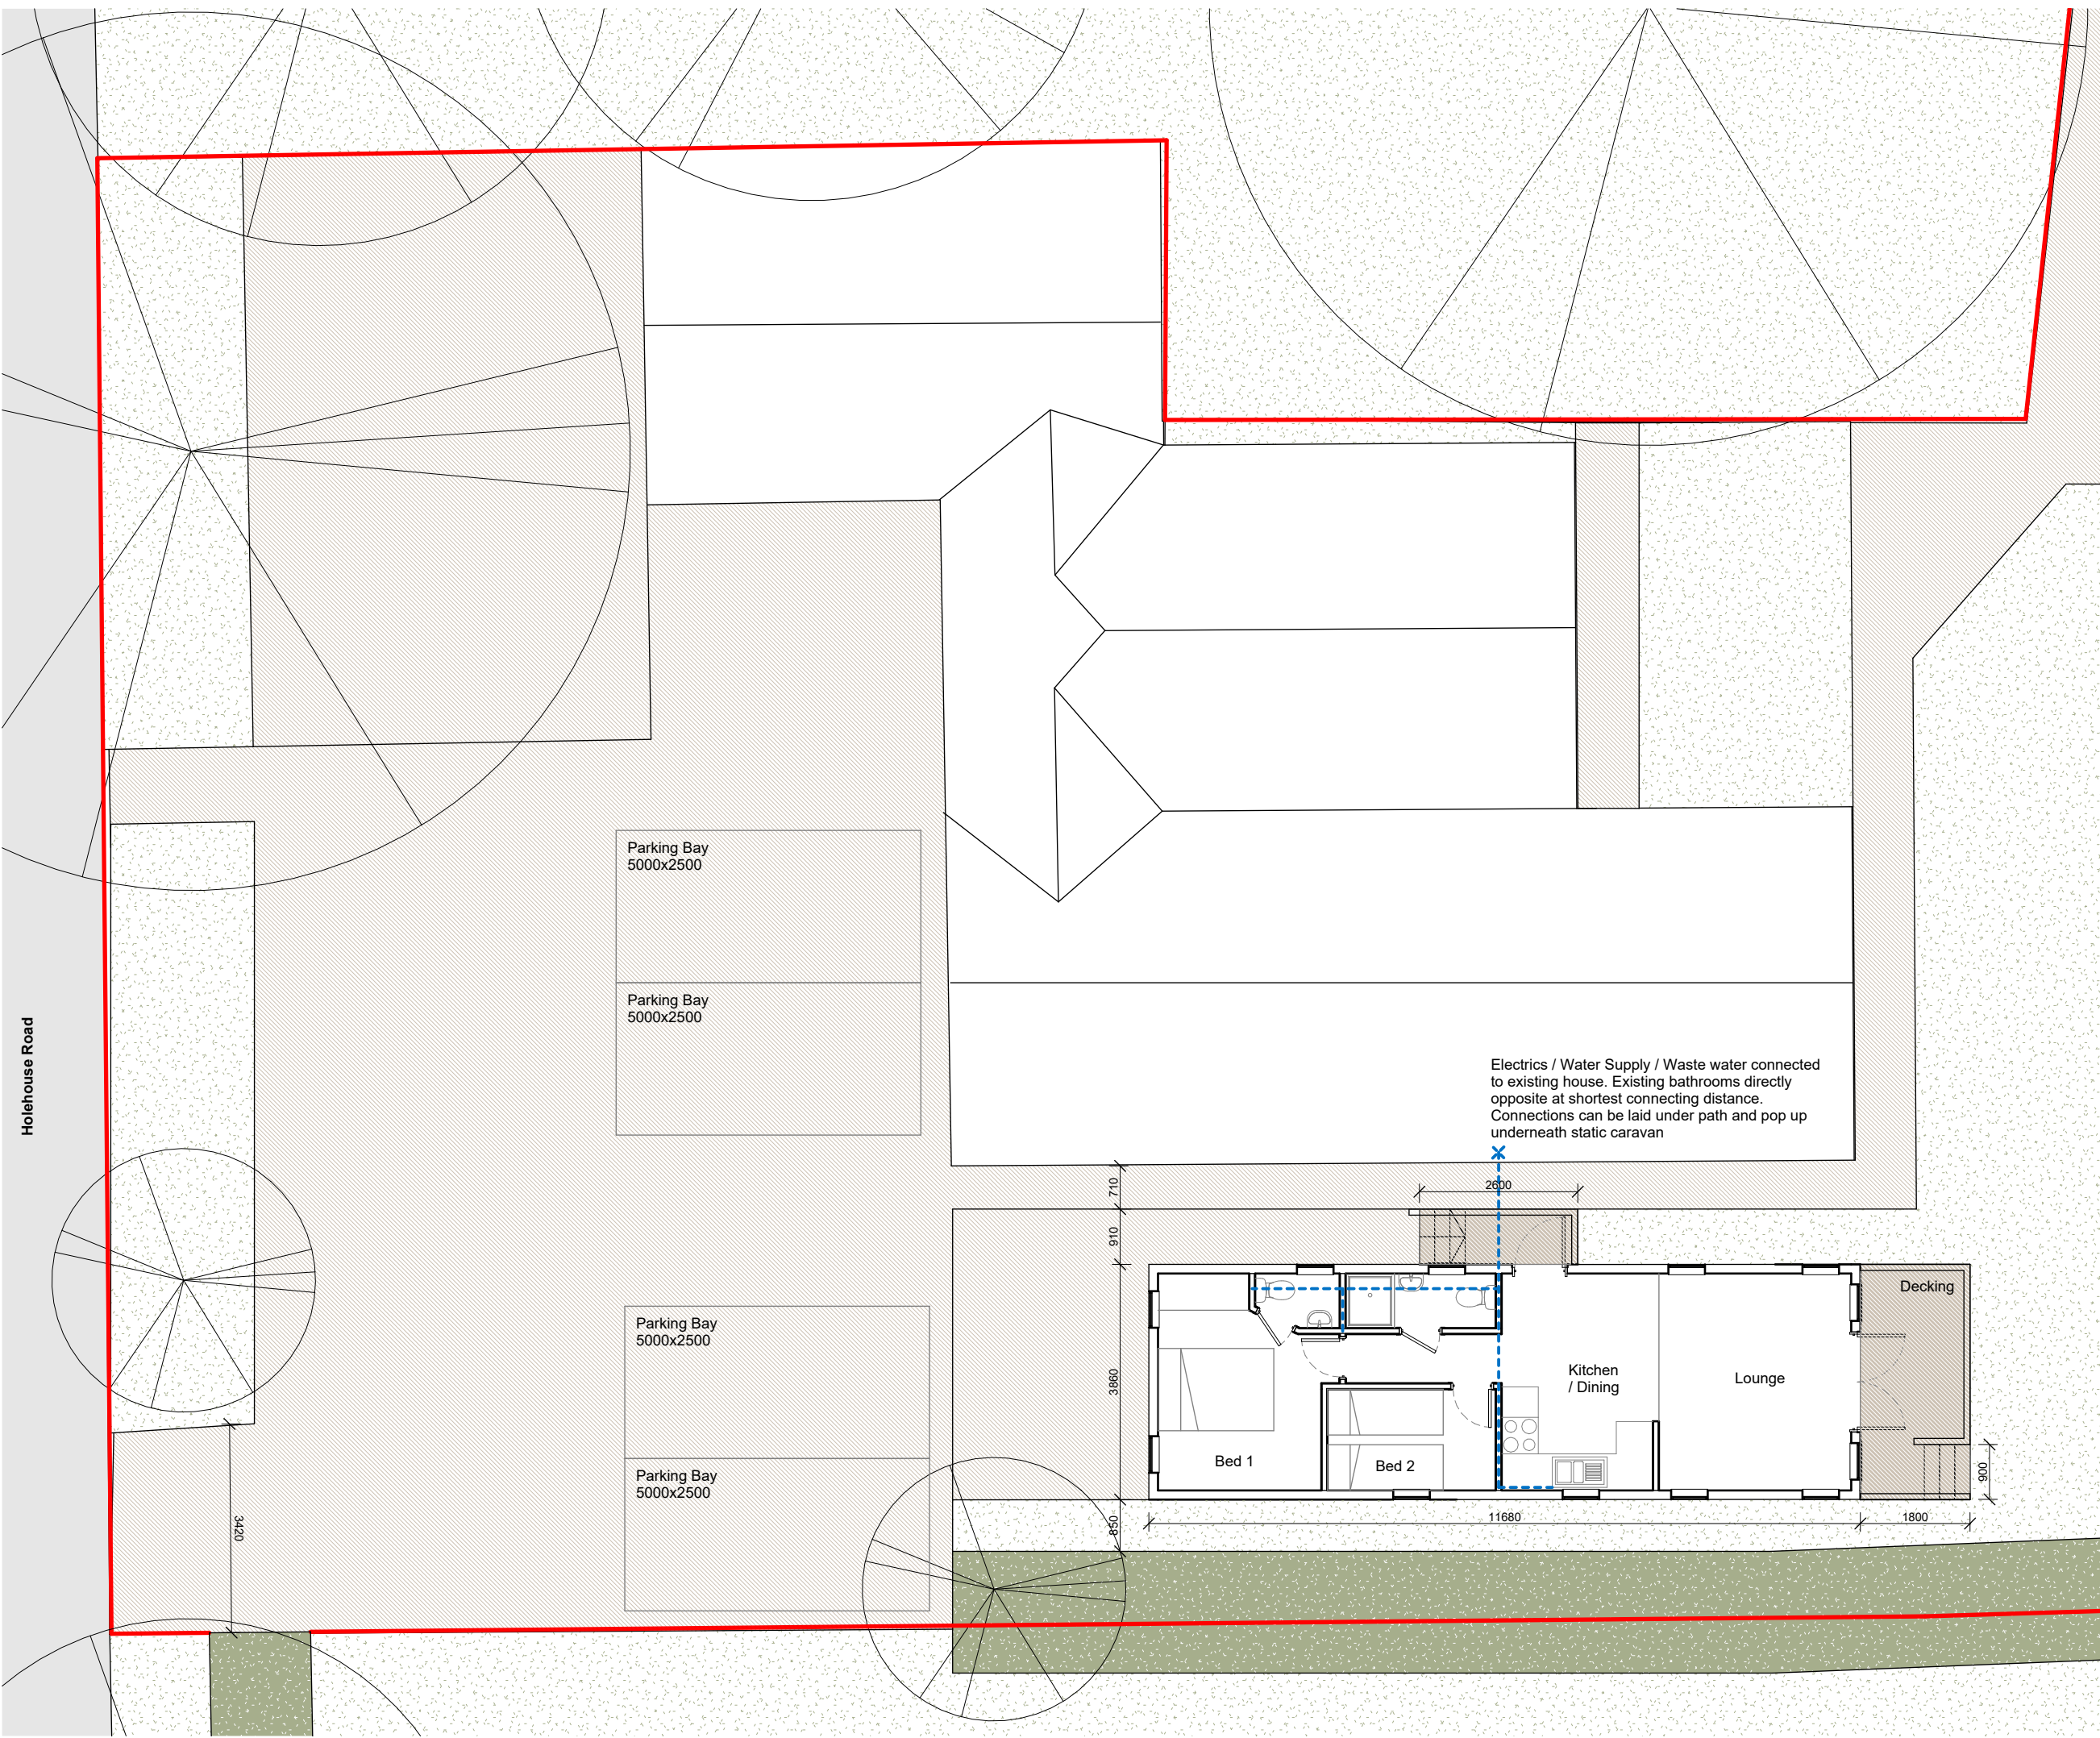

REV.	DATE	AMENDMENT
	<b>November 2023</b>	

CLIENT & PROJECT

**Mr & Mrs Finch**  
**8A North Kirklands**  
**Eglesham**  
**East Renfrewshire**  
**G76 0JF**

SCALE@A3 DATE

**1 : 100**

**8A North Kirklands**  
**Proposed Plan**

STATUS PURPOSE FOR ISSUE

**For Approval**

DRAWING NO.

**8A001**