
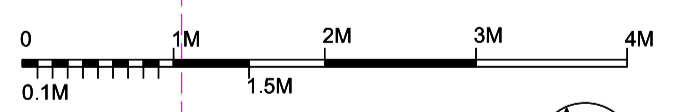


# PLANNING APPLICATION

- EXISTING RETAINED
- - - EXISTING REMOVED
- PROPOSED
- - - PROPOSED DRAINAGE

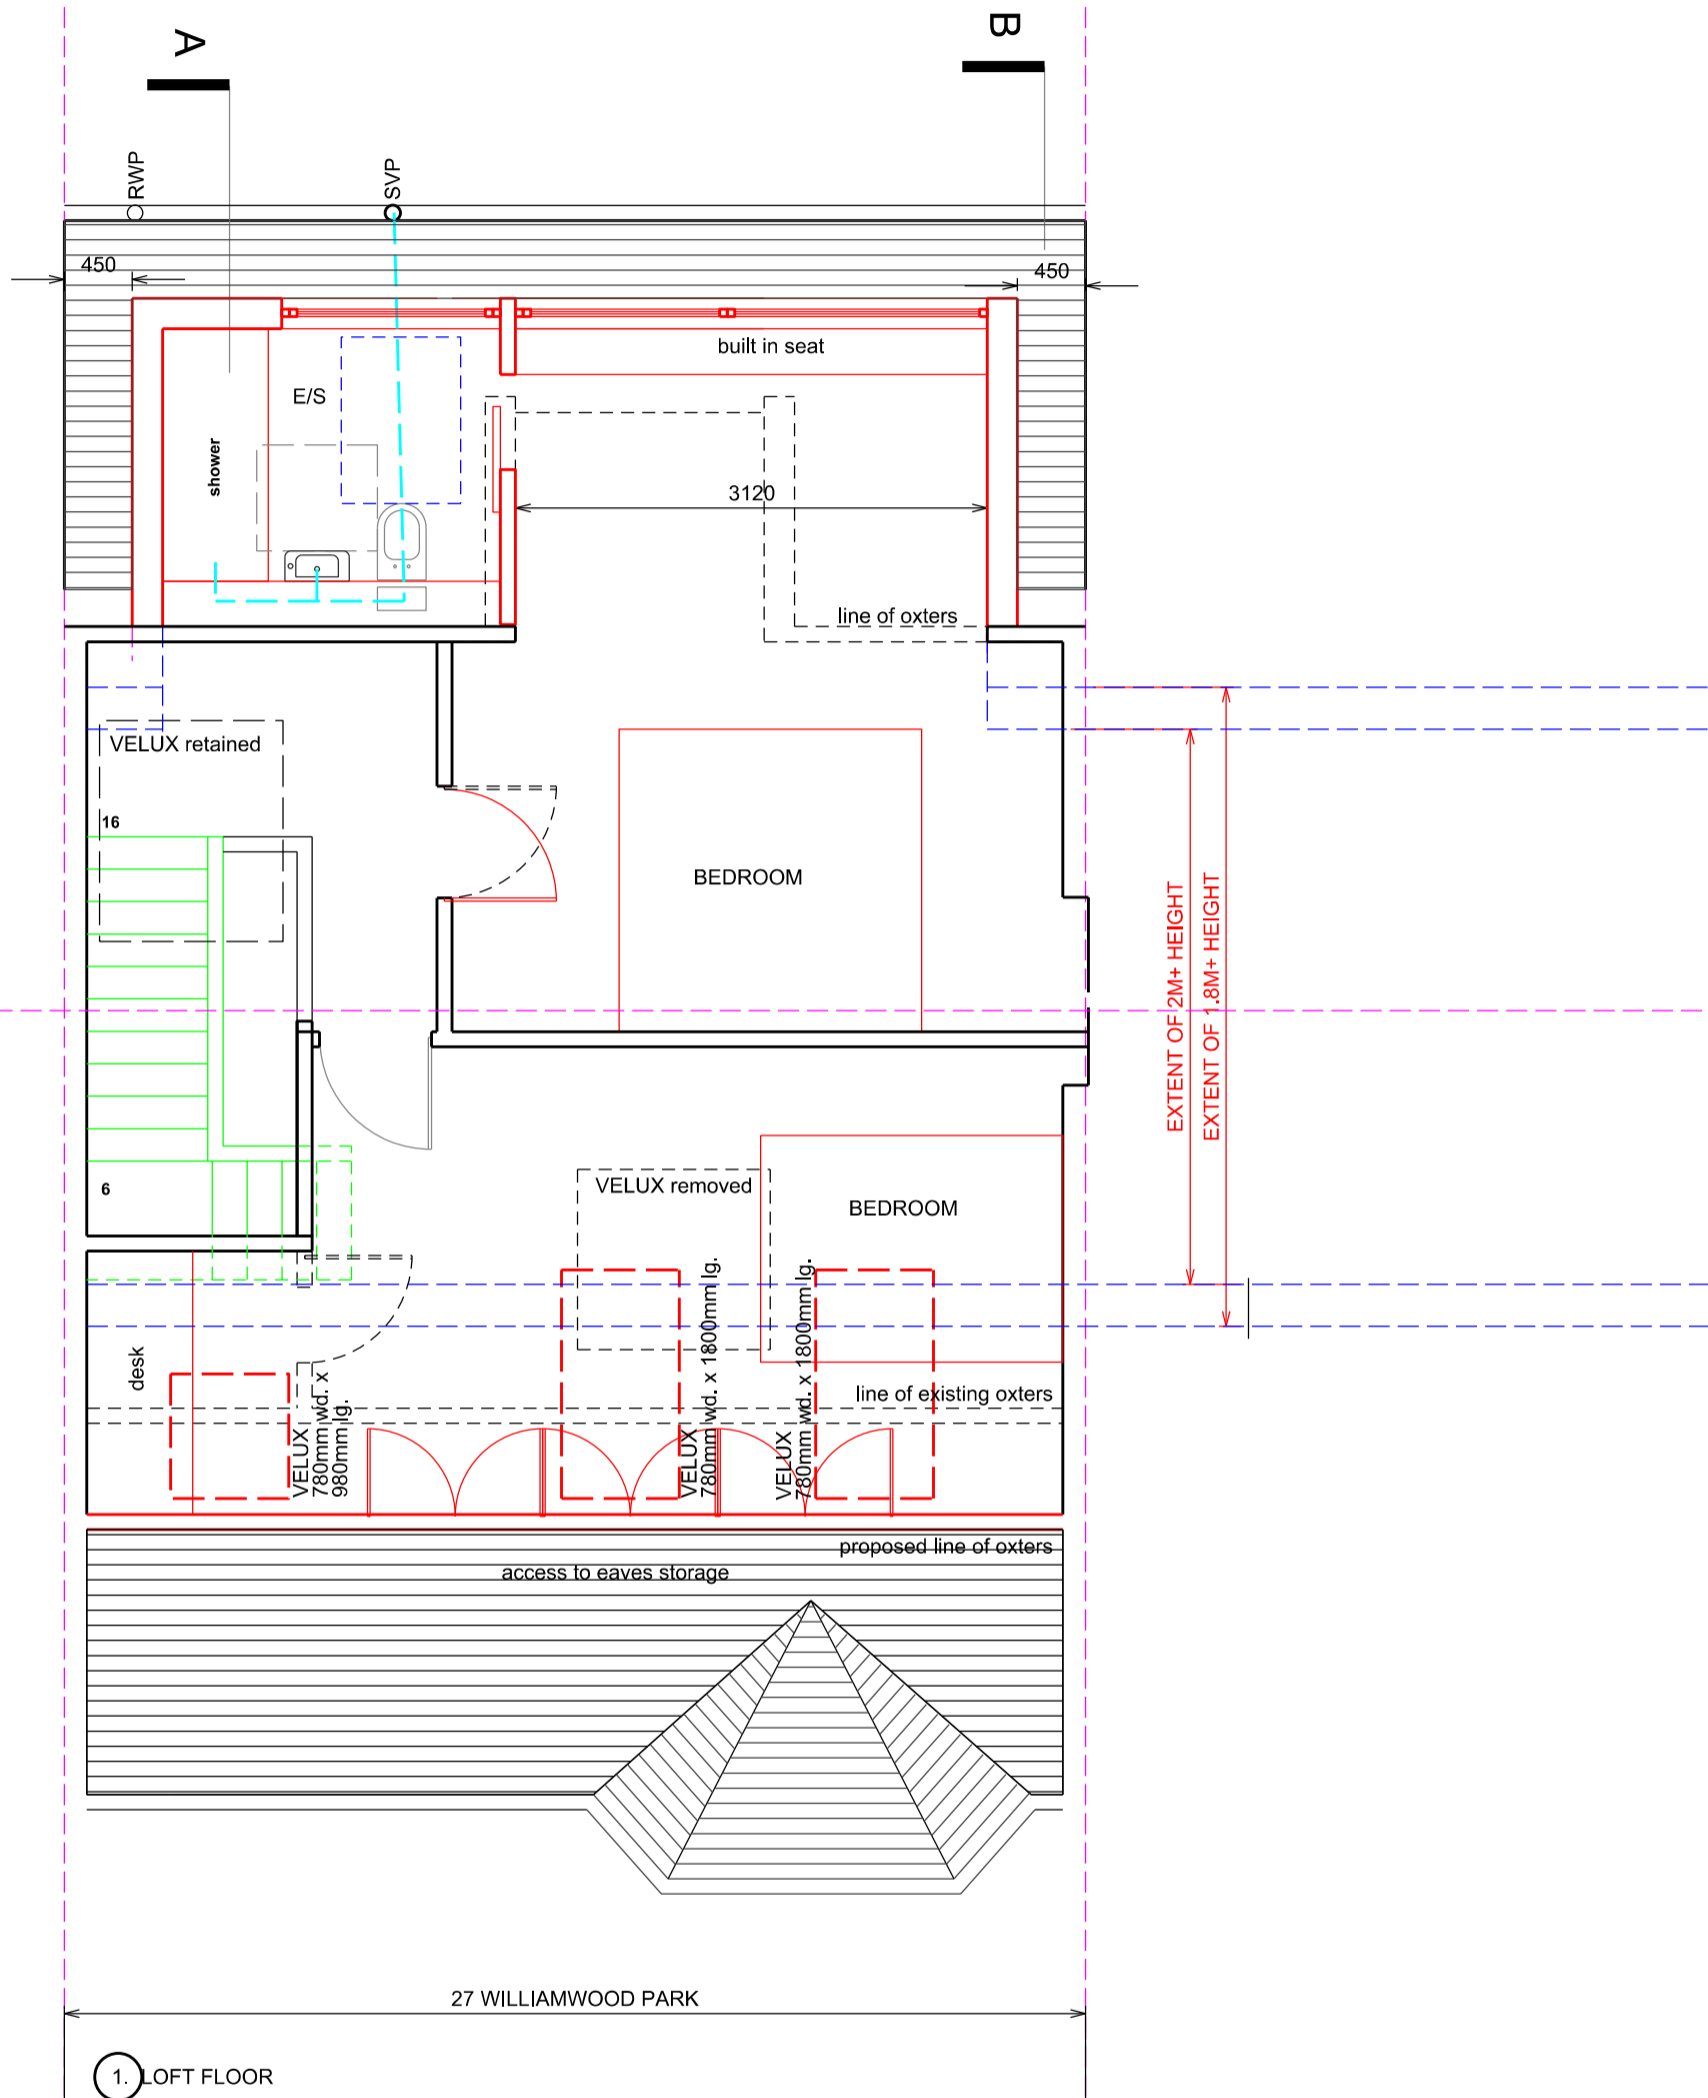

PL(182)011 PROPOSED LOFT PLAN rev D  
SCALE 1:50 @A3

MR AND MRS SCOTT  
27 WILLIAMWOOD PARK  
MUIREND  
G44 3TD

- NOTES:
1. Do not scale from this drawing.
  2. All dimensions to be site sized.
  3. Any drawing errors to be the attention of the Architect.
  4. Structural Engineer's drawings to take precedence for all structural information.

REV	DATE	REASON
D	31.10.23	PLANNING APP
C	14.08.23	DRAFT PLANNING APP
B	15.05.23	REVS FOLLOWING UPDATED SURVEY
A	04.04.23	REVS FOLLOWING CLIENT MEETING

**KAREN MOIR ARCHITECTS**  
P. 0141 632 4777  
M. 07532428325  
E. khmoir@gmail.com  
W. www.karenmoirarchitects.com