

North (Front) Elevation as Proposed @ 1:100

Notes:

Do not scale from this drawing.
If in doubt consult the architect.

REV.	REVISION NOTES:	DATE	ISSUED

inkdesign
architecture

0141 552 2729
info@inkdesign.co.uk
www.inkdesign.co.uk
141 Bridgegate, The Briggait, Glasgow, G1 5HZ.


Client
Mr. & Mrs. Caldwell
6 Greenhill Avenue,
Giffnock,
Glasgow,
G46 6QX
Project
Garage Extension at
6 Greenhill Avenue,
Giffnock,
Glasgow,
G46 6QX

Drawing North (Front) and South (Rear) Elevations as Proposed
Scale 1:100 @ A3

Drawn LD
Checked MH

Stage Planning
Revision Date

Drawing Date Nov. 23
Drawing No. 23-960-PL 10
Revision No.

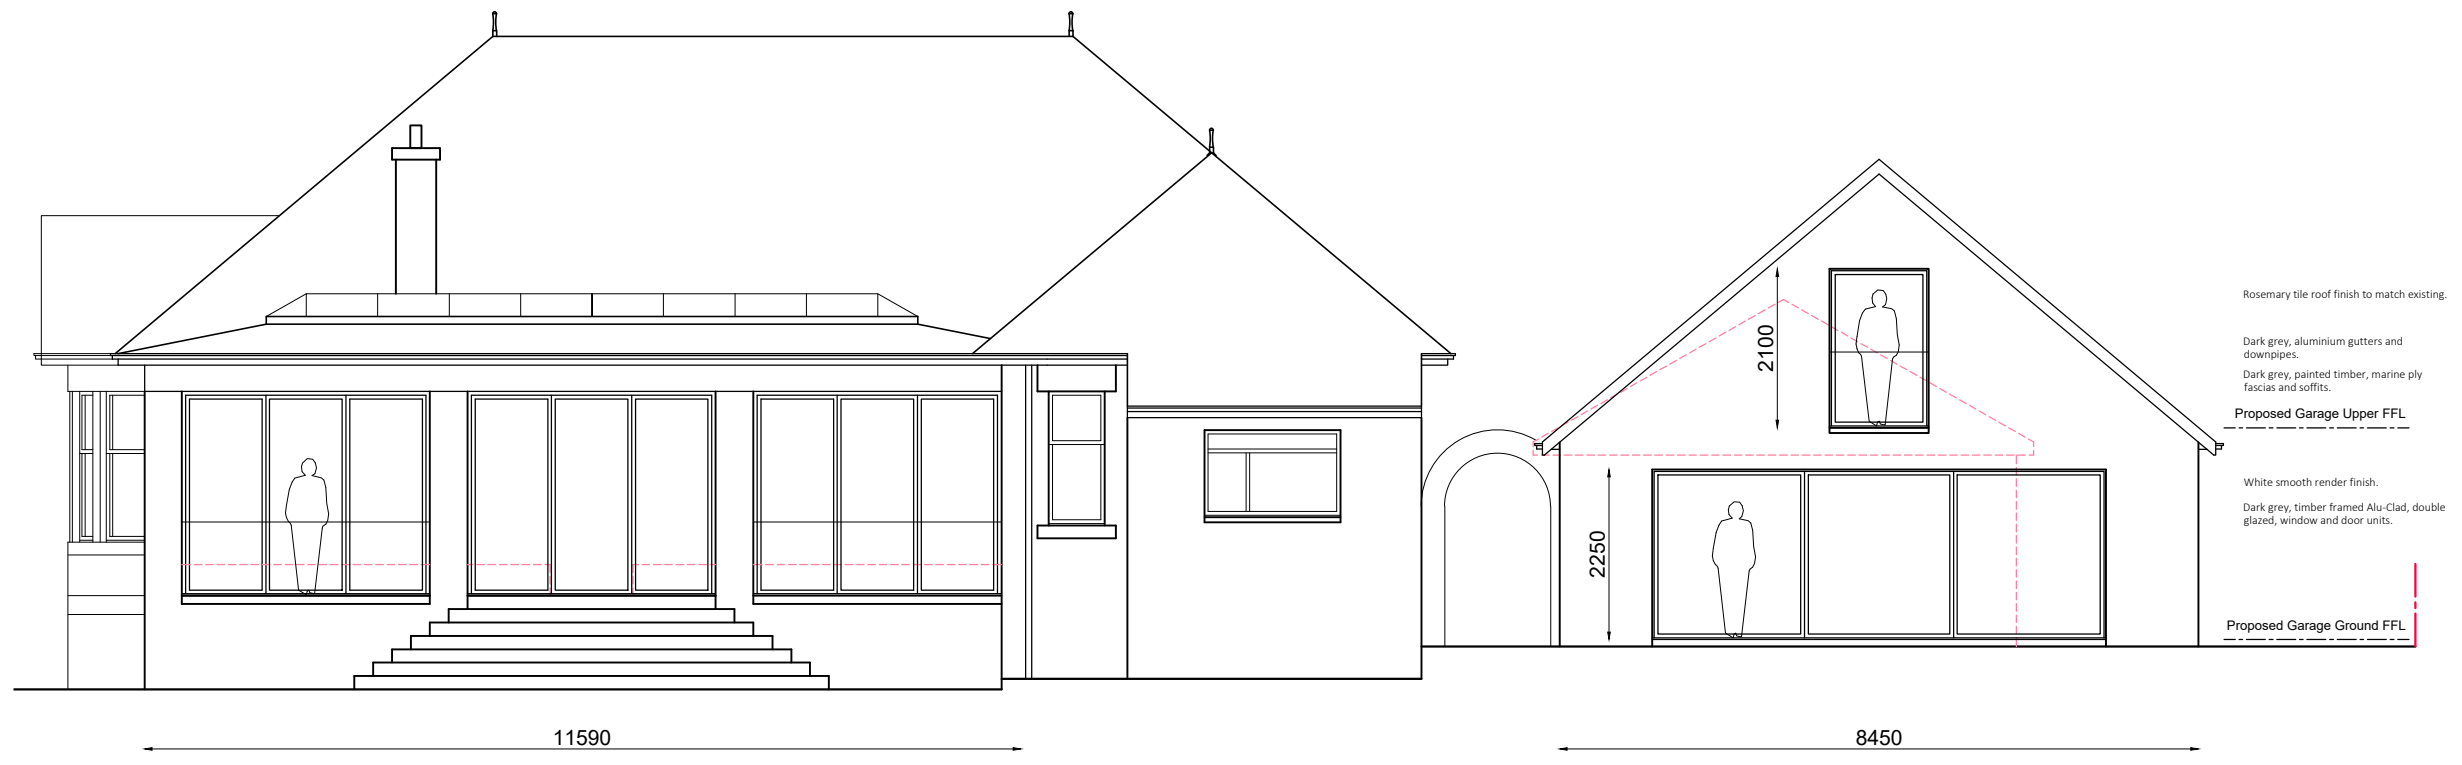

South (Rear) Elevation as Proposed @ 1:100