

East (Side) Garage Elevation as Proposed @ 1:100

Notes:

Do not scale from this drawing.
If in doubt consult the architect.

REV.	REVISION NOTES:	DATE	ISSUED
A	Added West Side Elevation	Nov. 23	LD



0141 552 2729
info@inkdesign.co.uk
www.inkdesign.co.uk
141 Bridgegate, The Briggait, Glasgow, G1 5HZ.

Client

Mr. & Mrs. Caldwell
6 Greenhill Avenue,
Giffnock,
Glasgow,
G46 6QX

Project


Garage Extension at
6 Greenhill Avenue,
Giffnock,
Glasgow,
G46 6QX

Drawing	Scale
East (Side) Garage Elevation as Proposed	1:100 @ A3

Drawn	Checked
LD	MH

Stage	Revision Date
Planning	Nov. 23

Drawing Date	Drawing No.	Revision No.
Nov. 23	23-960-PL 11	A

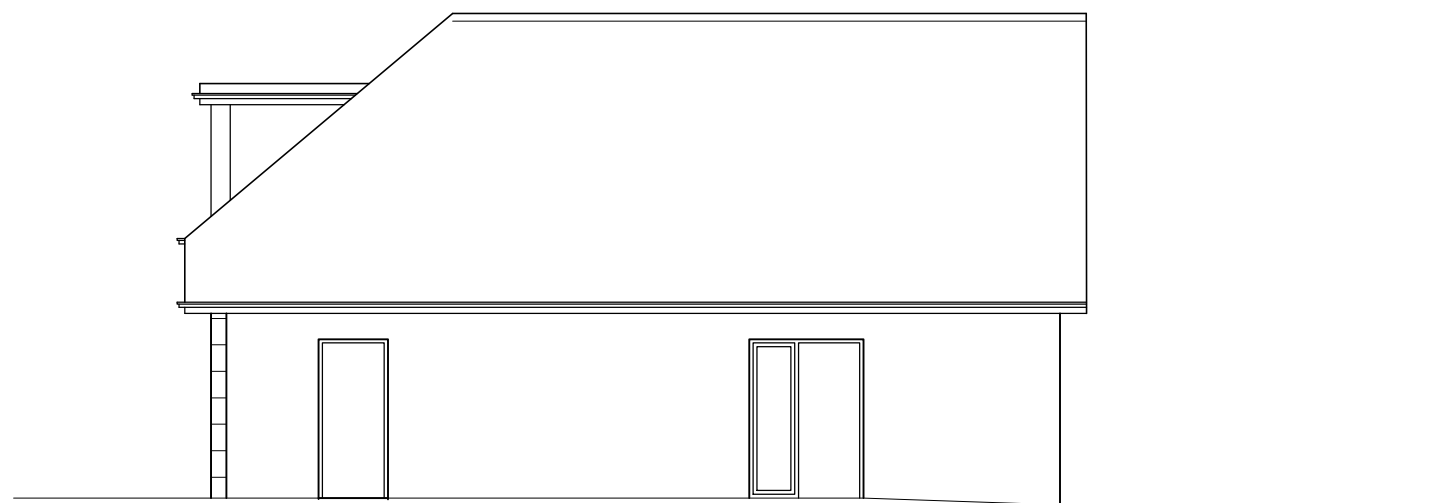

West (Side) Garage Elevation as Proposed @ 1:100