


As Approved:  
 Planning Application Ref: 2021/0093/TP  
 Approved 21/04/21

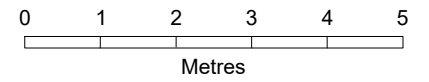

North (Front) Elevation as Approved @ 1:100

**Notes:**

Do not scale from this drawing.  
 If in doubt consult the architect.

| REV. | REVISION NOTES: | DATE | ISSUED |
|------|-----------------|------|--------|
|      |                 |      |        |

**inkdesign**  
 architecture

0141 552 2729  
 info@inkdesign.co.uk  
 www.inkdesign.co.uk  
 141 Bridgegate, The Briggait, Glasgow, G1 5HZ.

**Client**

Mr. & Mrs. Caldwell  
 6 Greenhill Avenue,  
 Giffnock,  
 Glasgow,  
 G46 6QX

**Project**

Garage Extension at  
 6 Greenhill Avenue,  
 Giffnock,  
 Glasgow,  
 G46 6QX

**Drawing** **Scale**

North (Front) and 1:100 @ A3  
 South (Rear) Elevations  
 as Approved

**Drawn** **Checked**


LD MH

**Stage** **Revision Date**

Planning  

**Drawing Date** **Drawing No.** **Revision No.**

Nov. 23 23-960-PL 05

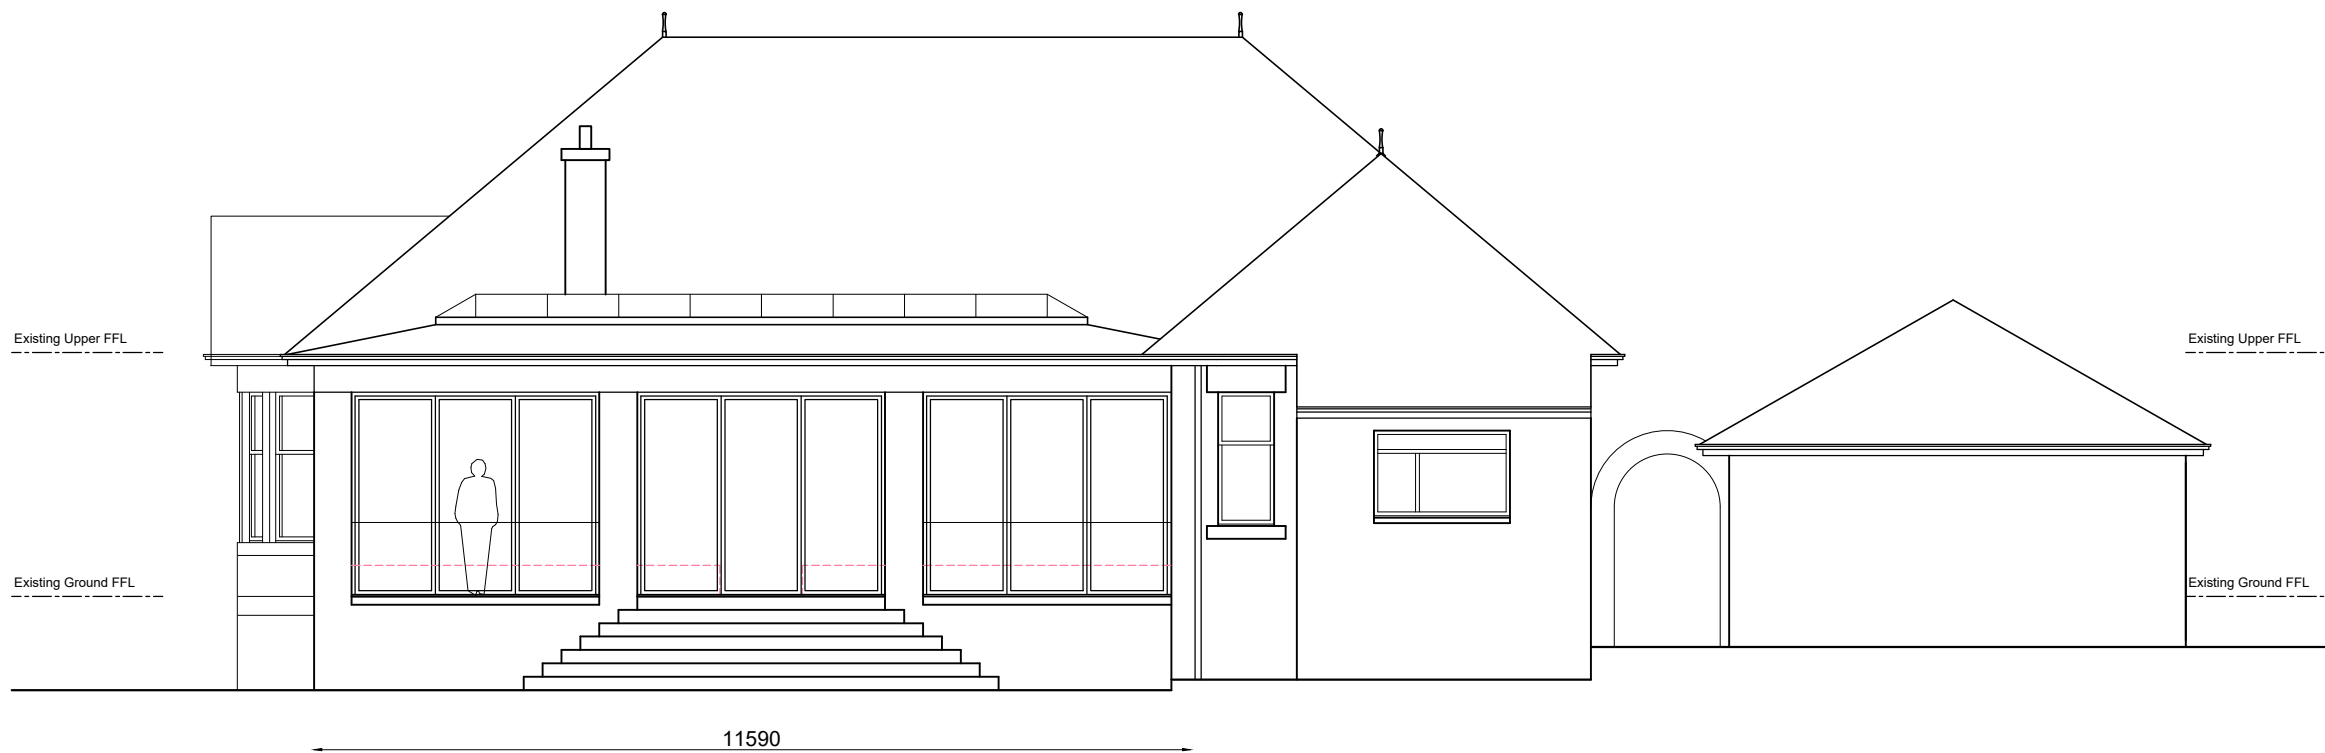

South (Rear) Elevation as Approved @ 1:100