



PROPOSED PLAN

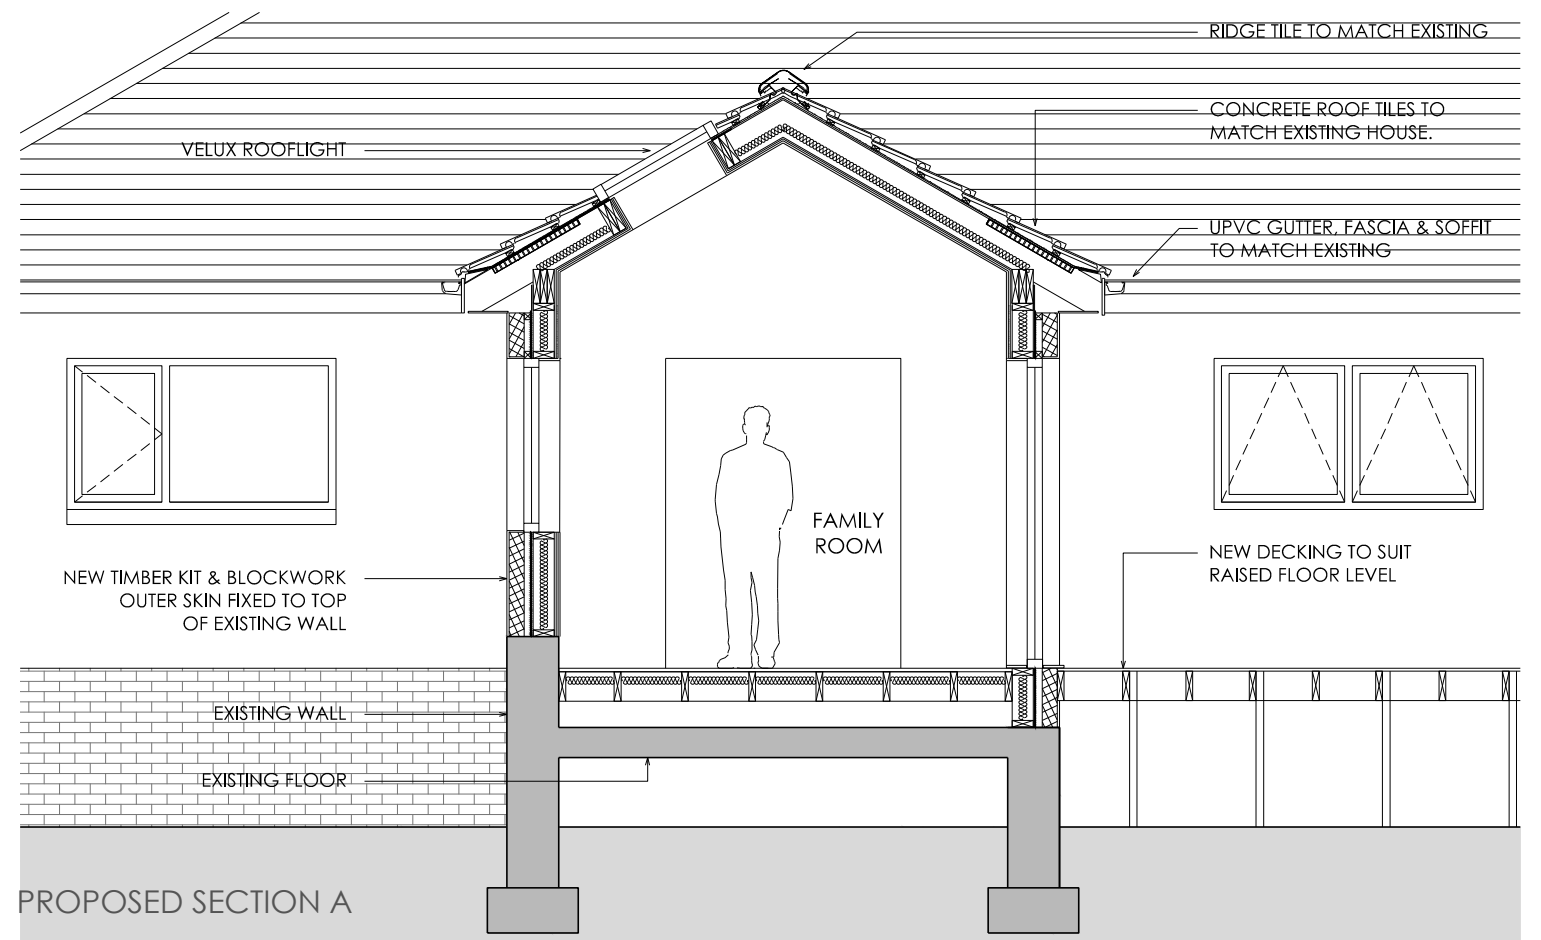

PROPOSED SECTION A


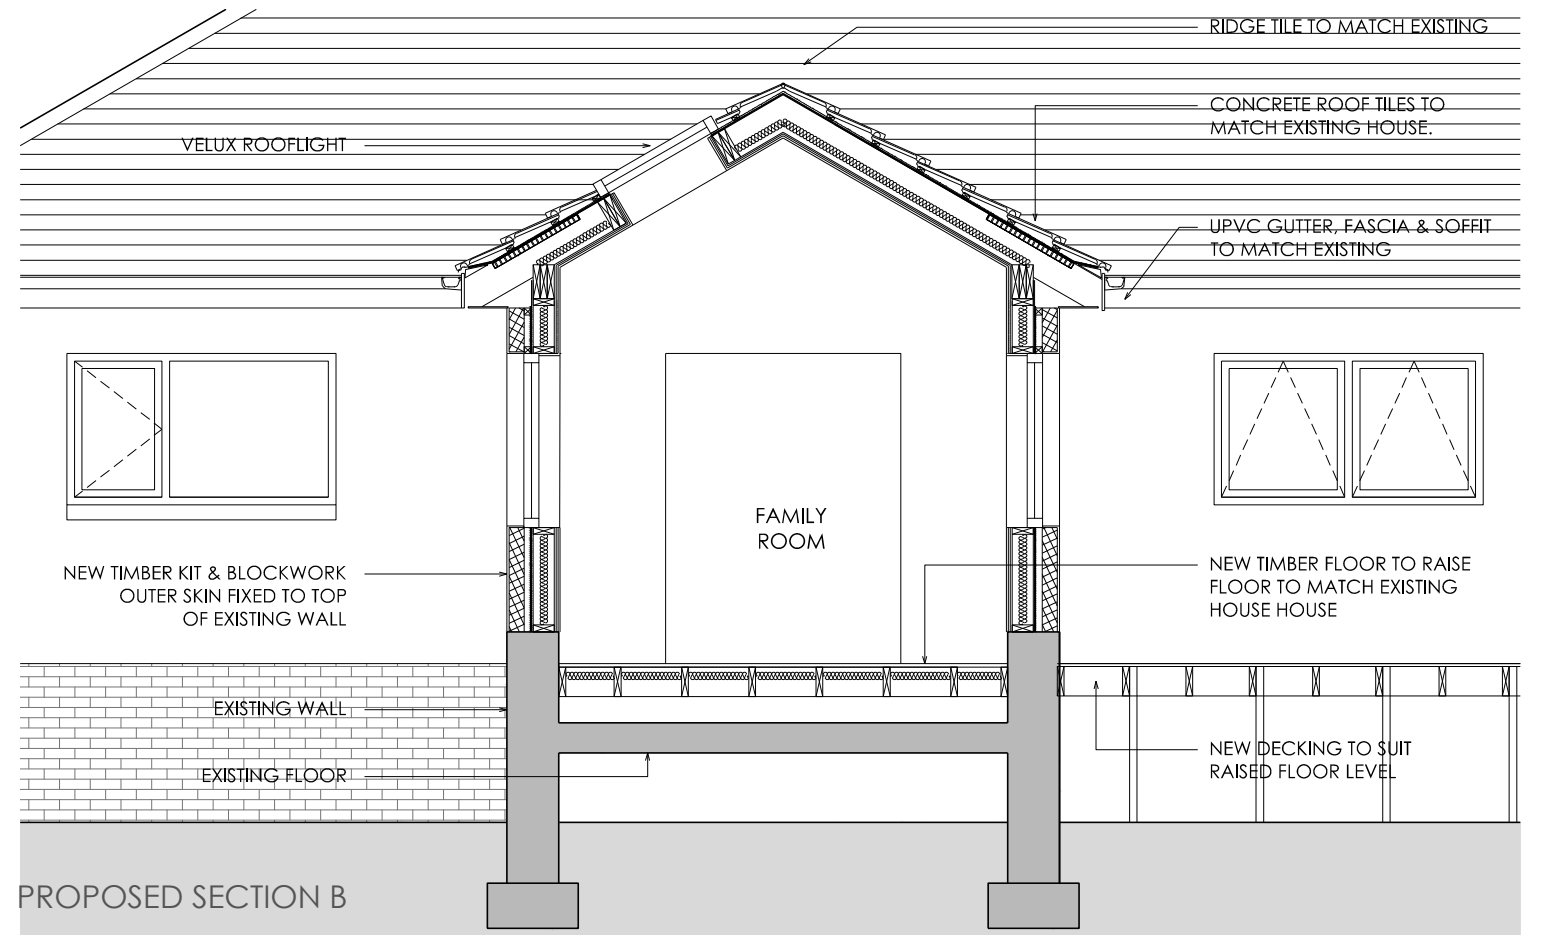


PROPOSED SECTION B

These drawings are to be read in conjunction with engineer's documents. Do not scale drawings. Use figured dimensions only. Contact designer where discrepancies arise. Contractor must verify measurements on site prior to construction or preparation of shop drawings.

revision status	No.	Description
01	ISSUED FOR PLANNING	

Date 06.11.23

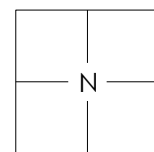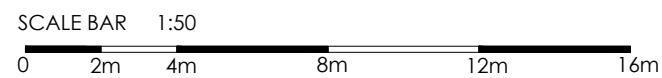

PROPOSED PLAN & SECTIONS

revision 01  
stage PLANNING  
scale 1:50

PR05

57 LAIGH ROAD  
NEWTON MEARNS  
G77 5EX

PAVAN KUSAM



2 TUDOR ROAD, GLASGOW  
TEL: 0778 15 007 861  
nelson@rankinarchitects.co.uk