



PROPOSED SOUTH ELEVATION

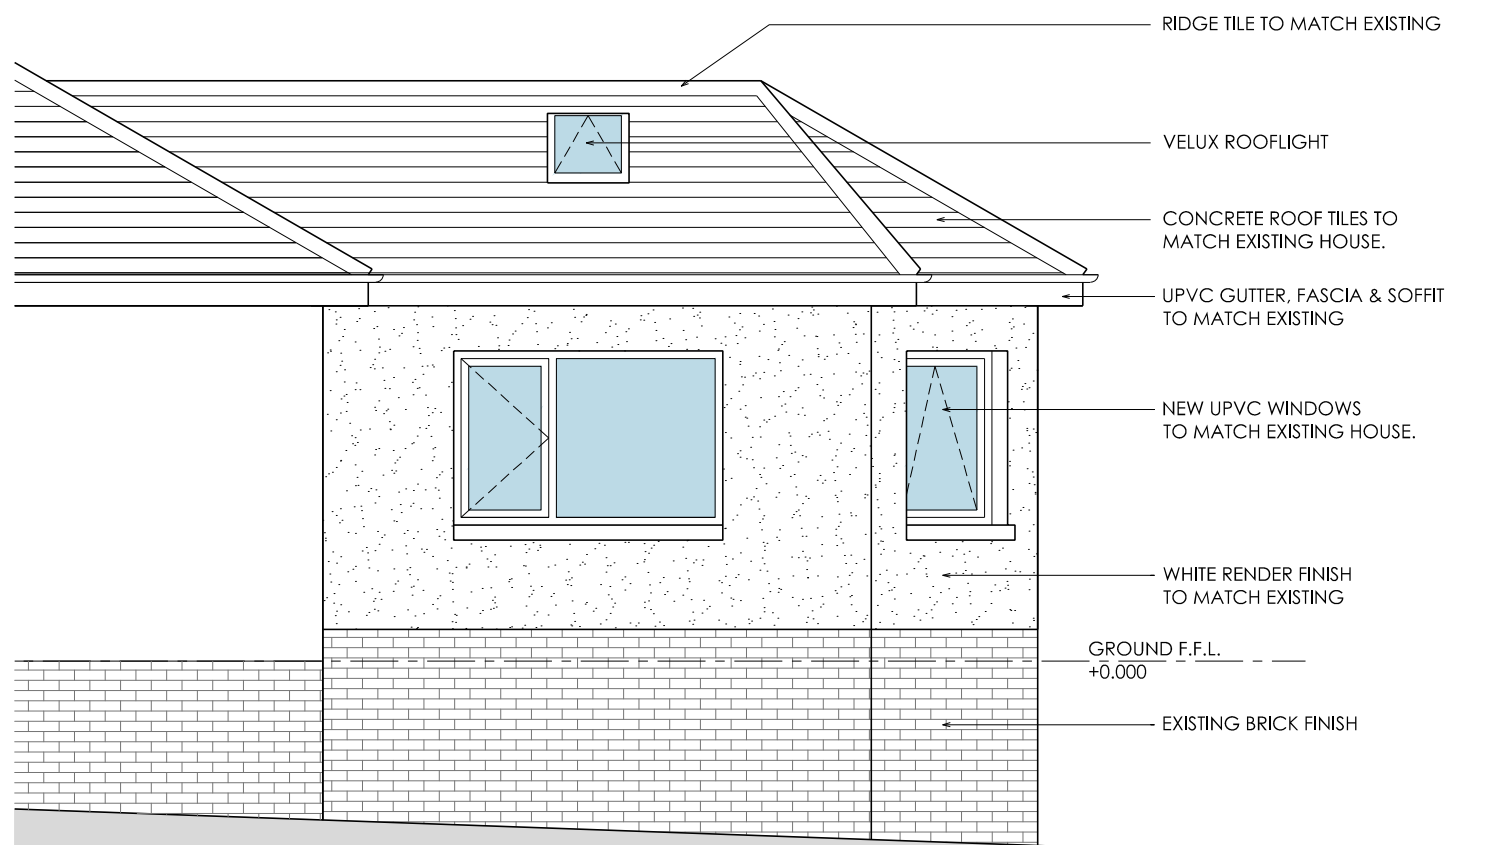

PROPOSED WEST ELEVATION


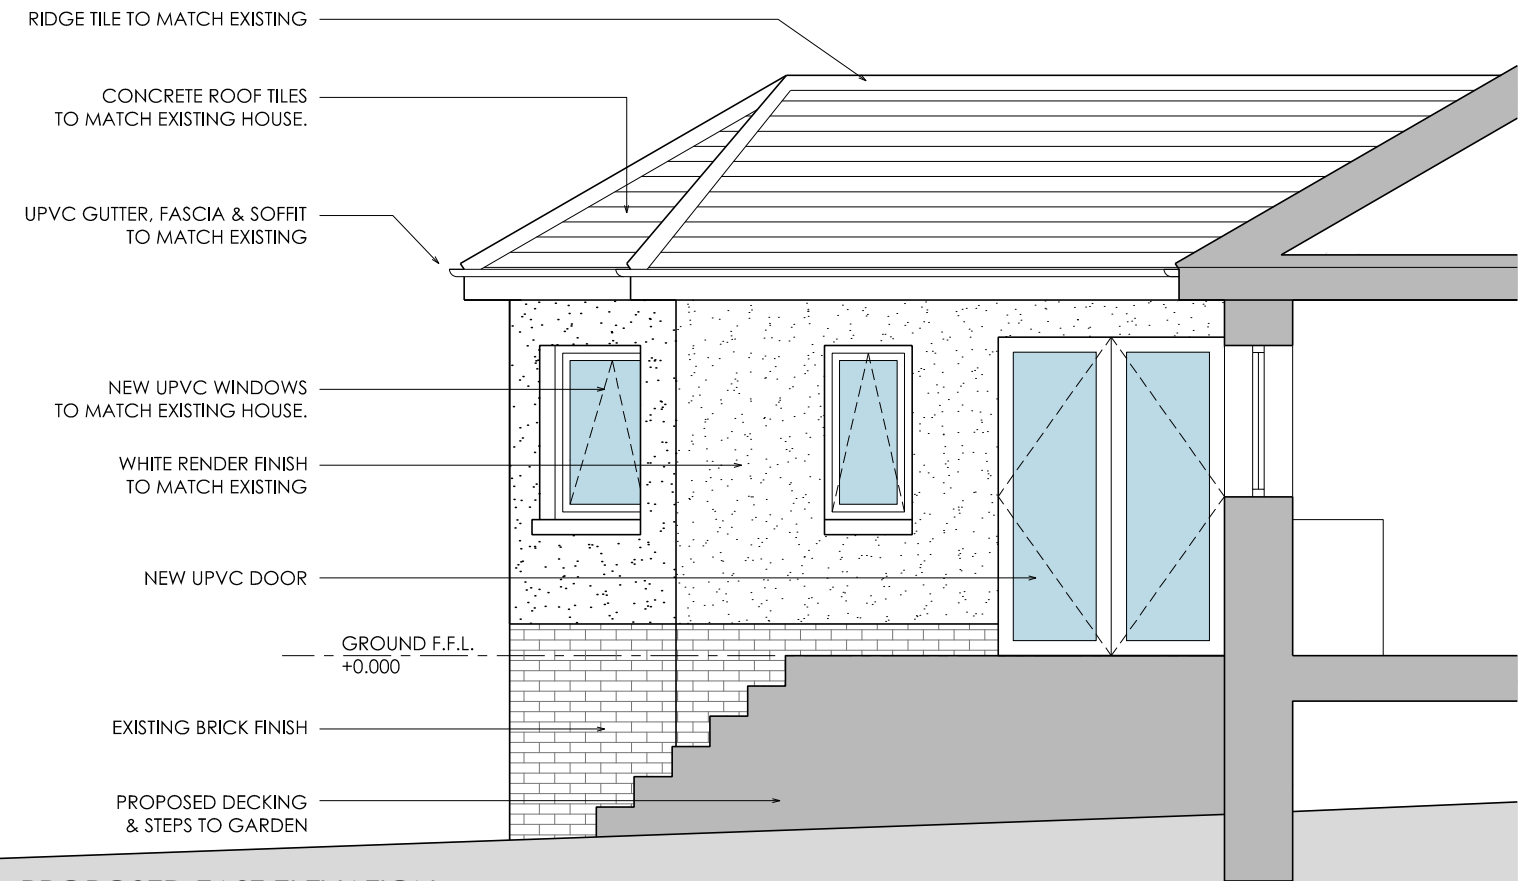


PROPOSED EAST ELEVATION

These drawings are to be read in conjunction with engineer's documents. Do not scale drawings. Use figured dimensions only. Contact designer where discrepancies arise. Contractor must verify measurements on site prior to construction or preparation of shop drawings.

revision status	No.	Description
	02	ISSUED FOR PLANNING
	01	ISSUED FOR PLANNING

Date
13.11.23
06.11.23

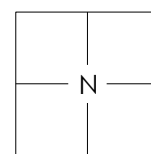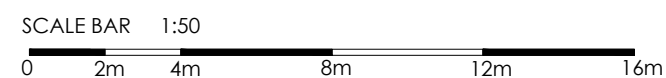

PROPOSED ELEVATIONS

stage
PLANNING

revision
02

scale
1:50

PR10

57 LAIGH ROAD
NEWTON MEARNS
G77 5EX

PAVAN KUSAM



RANKIN ARCHITECTS

2 TUDOR ROAD, GLASGOW
TEL: 0778 15 007 861
r.a@rankinarchitects.co.uk