
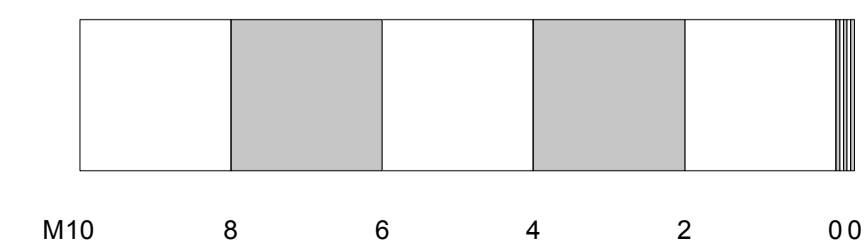
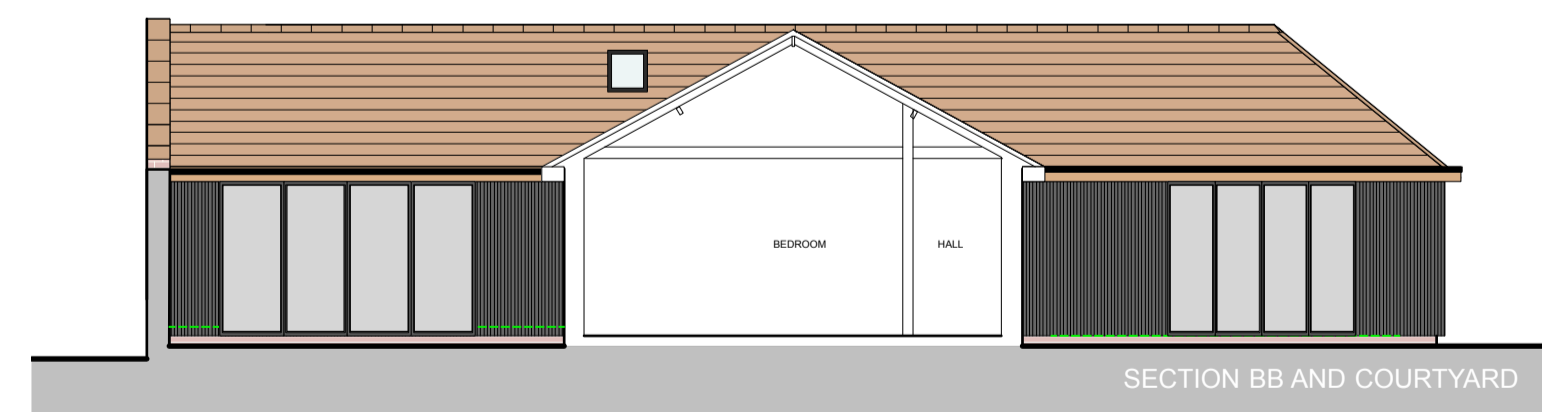
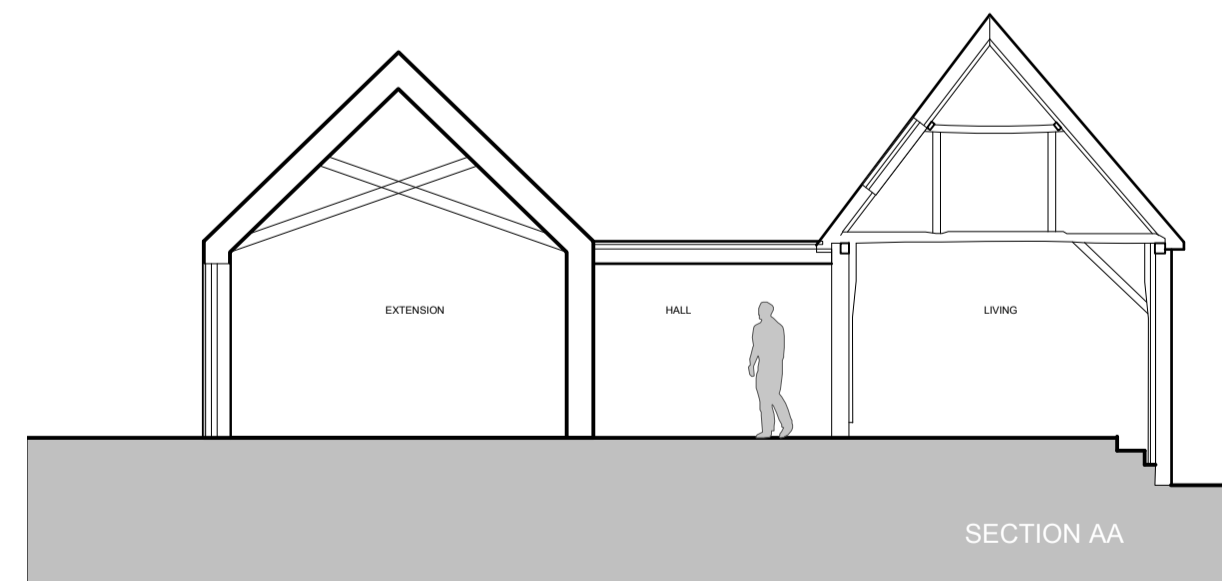
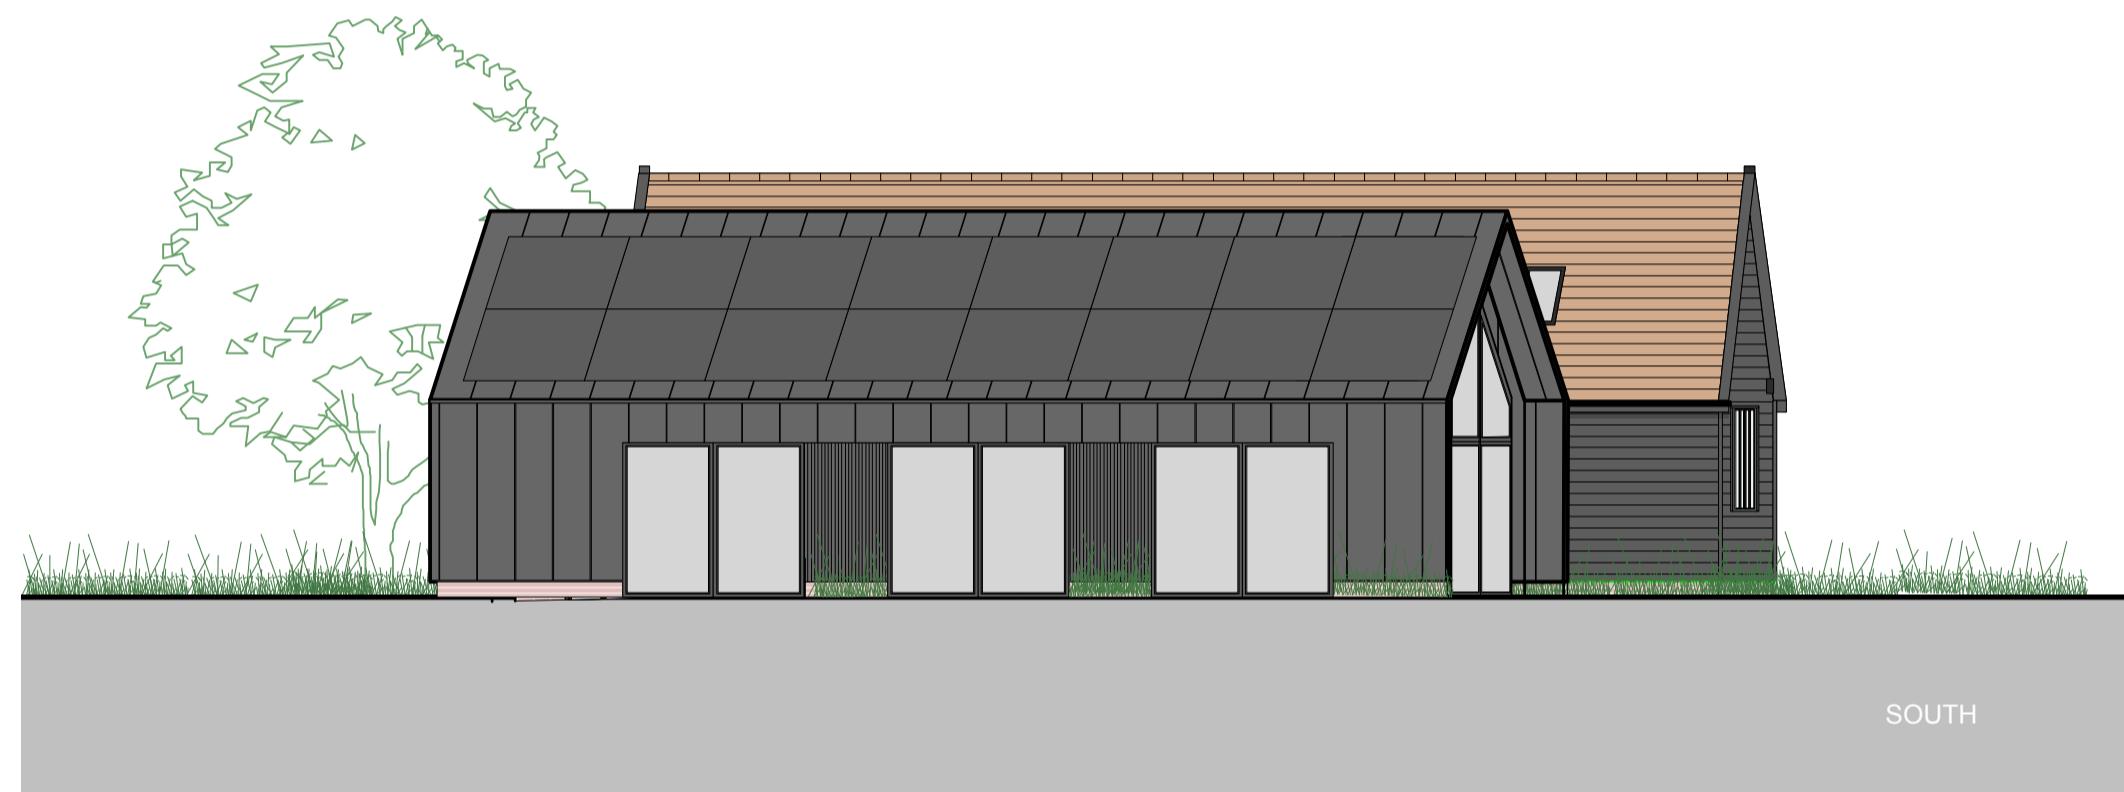
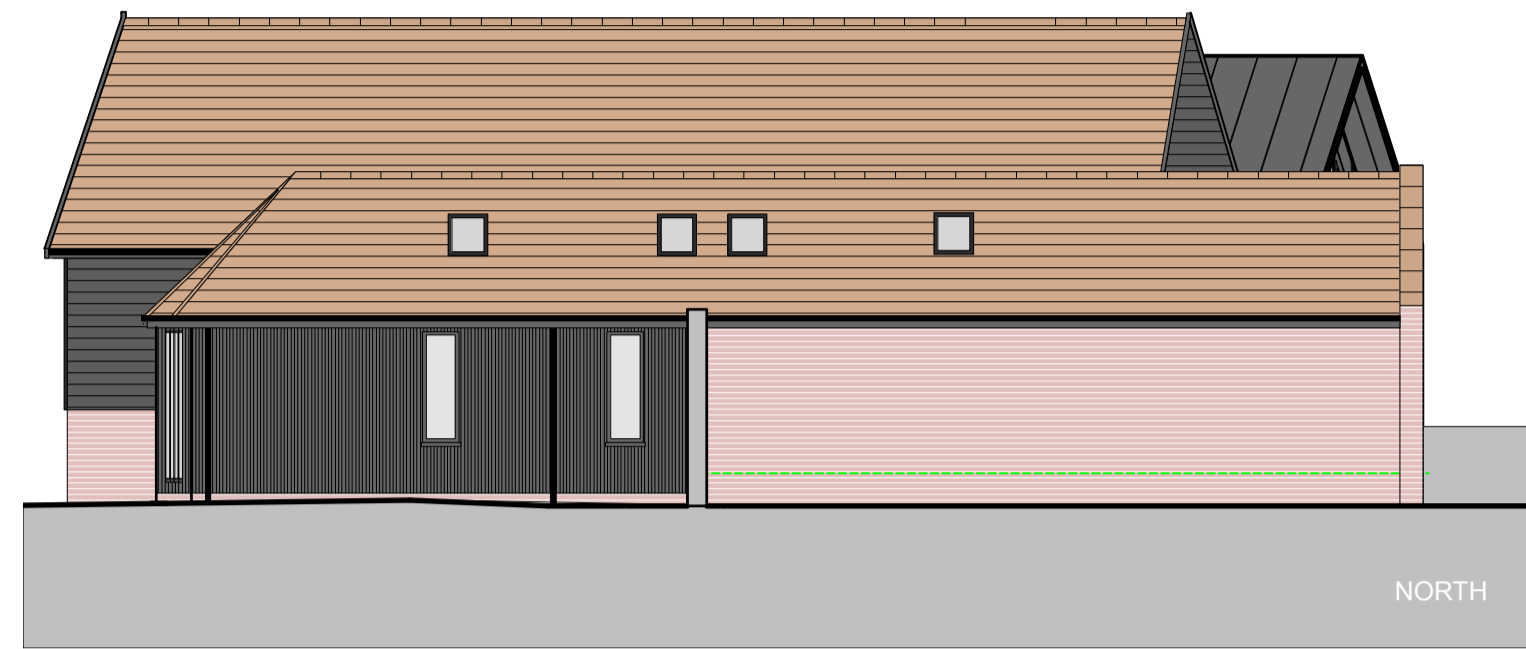


General Notes
 1. Do not scale this drawing. All dimensions to be as noted. Contractor to check all dimensions on site before carry out works.
 2. This drawing is for the private and confidential use of the client for whom it was undertaken and it should not be reproduced in whole or in part or relied upon by third parties for any use without the express written authority of Beech Architects Limited.

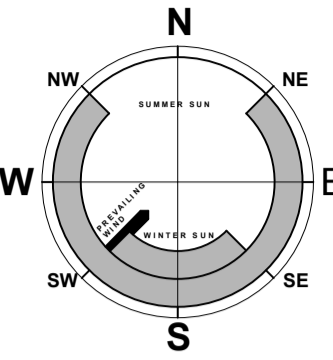

C - 4/10/23 - Plans Updated
 B - 4/10/23 - Plans Updated
 A - 8/9/23 - Plans Updated

Rev

 www.beecharchitects.com	Church Farm Barn The Street Thornston Suffolk IP23 7JR
	enquiries@beecharchitects.com t 01379 678442

CLIENT
 Amy Schick

PROJECT
 Gowers Farm Barns
 Low Road
 Bunwell
 Norfolk
 NR16 1SD

DRAWING
 Proposed Elevations

SCALE	DATE	DRAWN BY	CHECKED
1:100 @ A1	Dec 2022		
DRAWING NUMBER	JOB NUMBER	STATUS	REV
10	694	Not For Construction	C

This drawing is copyright and remains the property of Beech Architects Ltd. Original size A1. Scale shown will be incorrect if reproduced in any other format. All dimensions to be checked on site.