

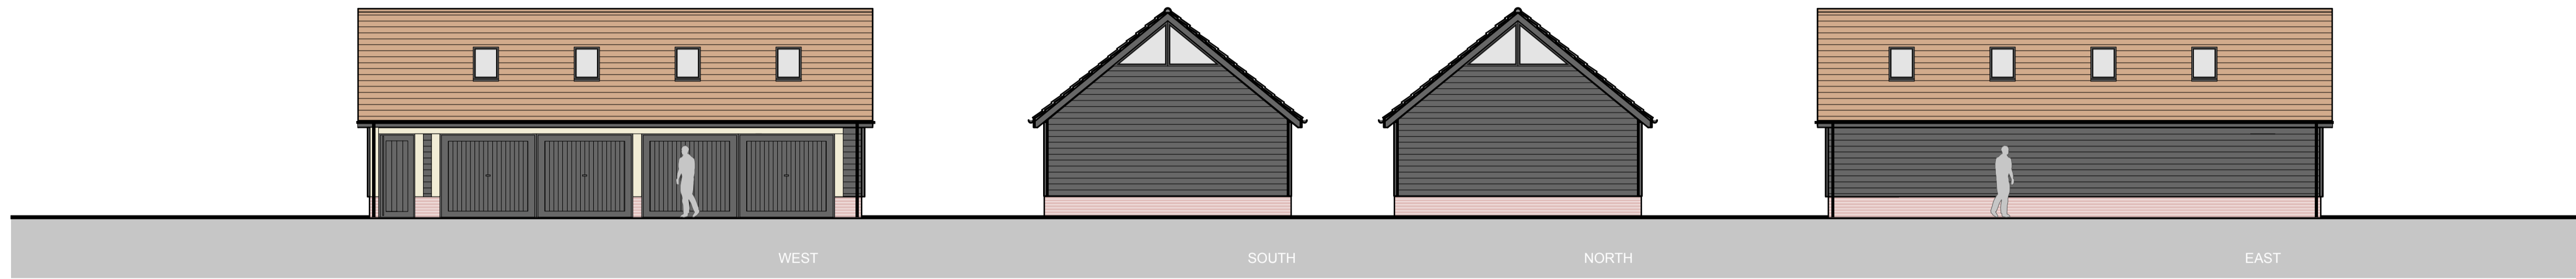



General Notes
 1. Do not scale this drawing. All dimensions to be as noted. Contractor to check all dimensions on site before carry out works.
 2. This drawing is for the private and confidential use of the client for whom it was undertaken and it should not be reproduced in whole or in part or relied upon by third parties for any use without the express written authority of Beech Architects Limited.

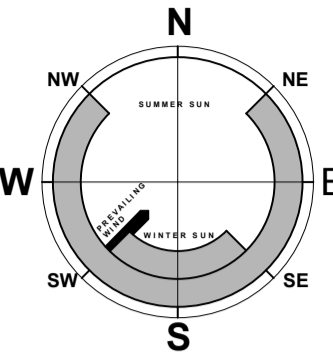

CART LODGE

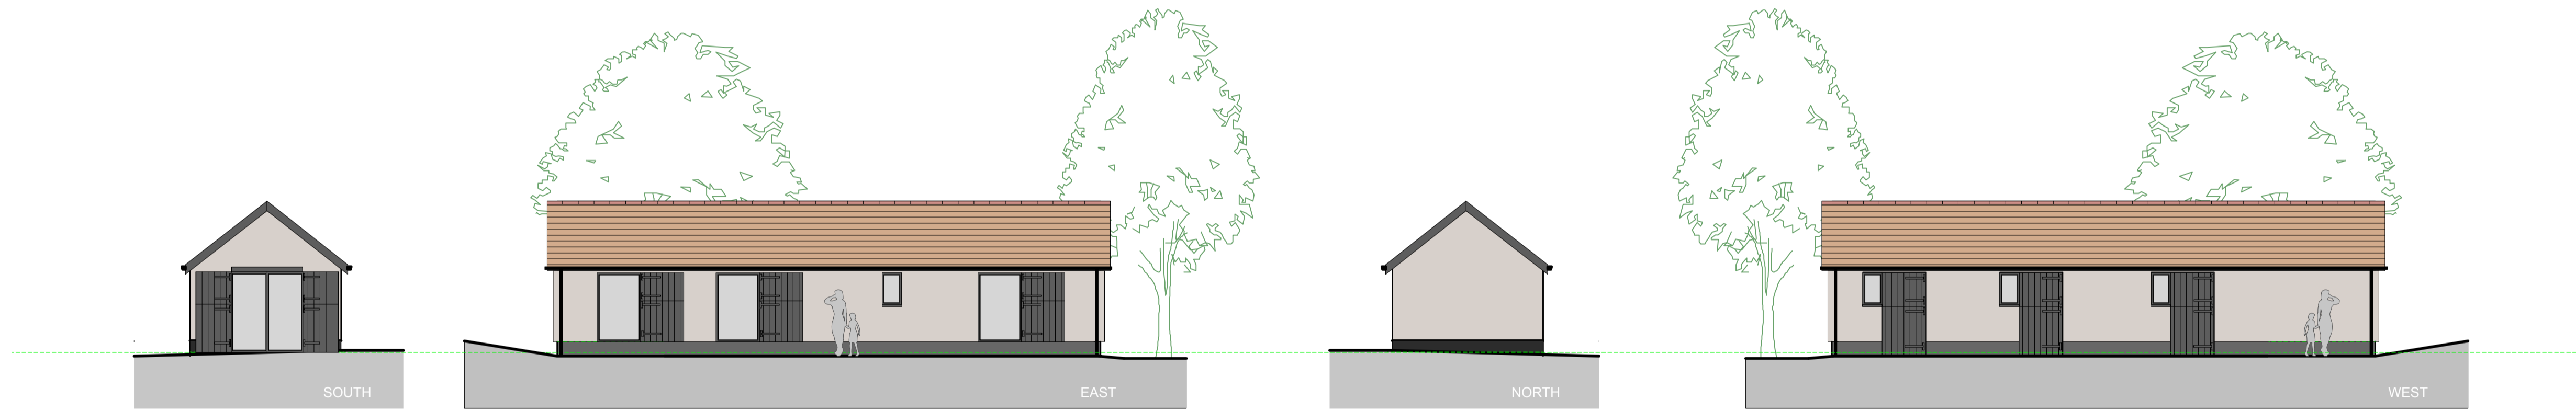

OUTBUILDING CONVERSION

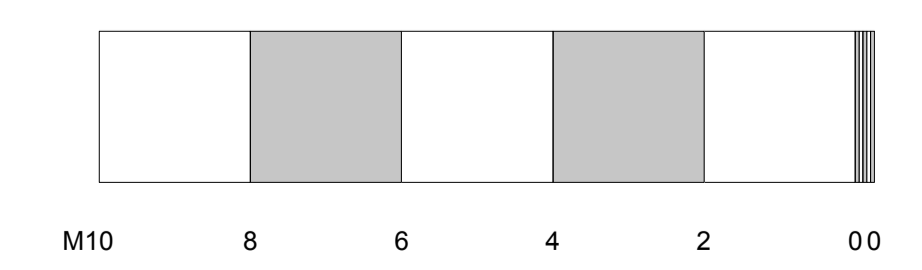

D - 13/11/23 - Plans Updated
 C - 4/10/23 - Plans Updated
 B - 4/10/23 - Plans Updated
 A - 8/9/23 - Plans Updated

Rev

| | |
|--|--|
| Beech ARCHITECTS www.beecharchitects.com | Church Farm Barn The Street Thorndon Suffolk IP23 7JR e enquiries@beecharchitects.com t 01379 678442 |
|--|--|

CLIENT
 Amy Schick

PROJECT
 Gowers Farm Barns
 Low Road
 Bunwell
 Norfolk
 NR16 1SD

DRAWING
 Proposed Elevations Cart Lodge and Outbuilding

| SCALE | DATE | DRAWN BY | CHECKED |
|----------------|------------|----------------------|---------|
| 1:100 @ A1 | Dec 2022 | | |
| DRAWING NUMBER | JOB NUMBER | STATUS | REV |
| 11 | 694 | Not For Construction | D |

This drawing is copyright and remains the property of Beech Architects Ltd. Original size A1. Scale shown will be incorrect if reproduced in any other format. All dimensions to be checked on site.