



Contractors *MUST* check all dimensions on site.  
 Only figured dimensions are to be worked from.  
 Any discrepancies *MUST* be reported to architect *BEFORE* proceeding.  
 If in doubt *ASK*.  
 This drawing is copyright, and is *NOT* to be copied, scanned or reproduced without the written consent.

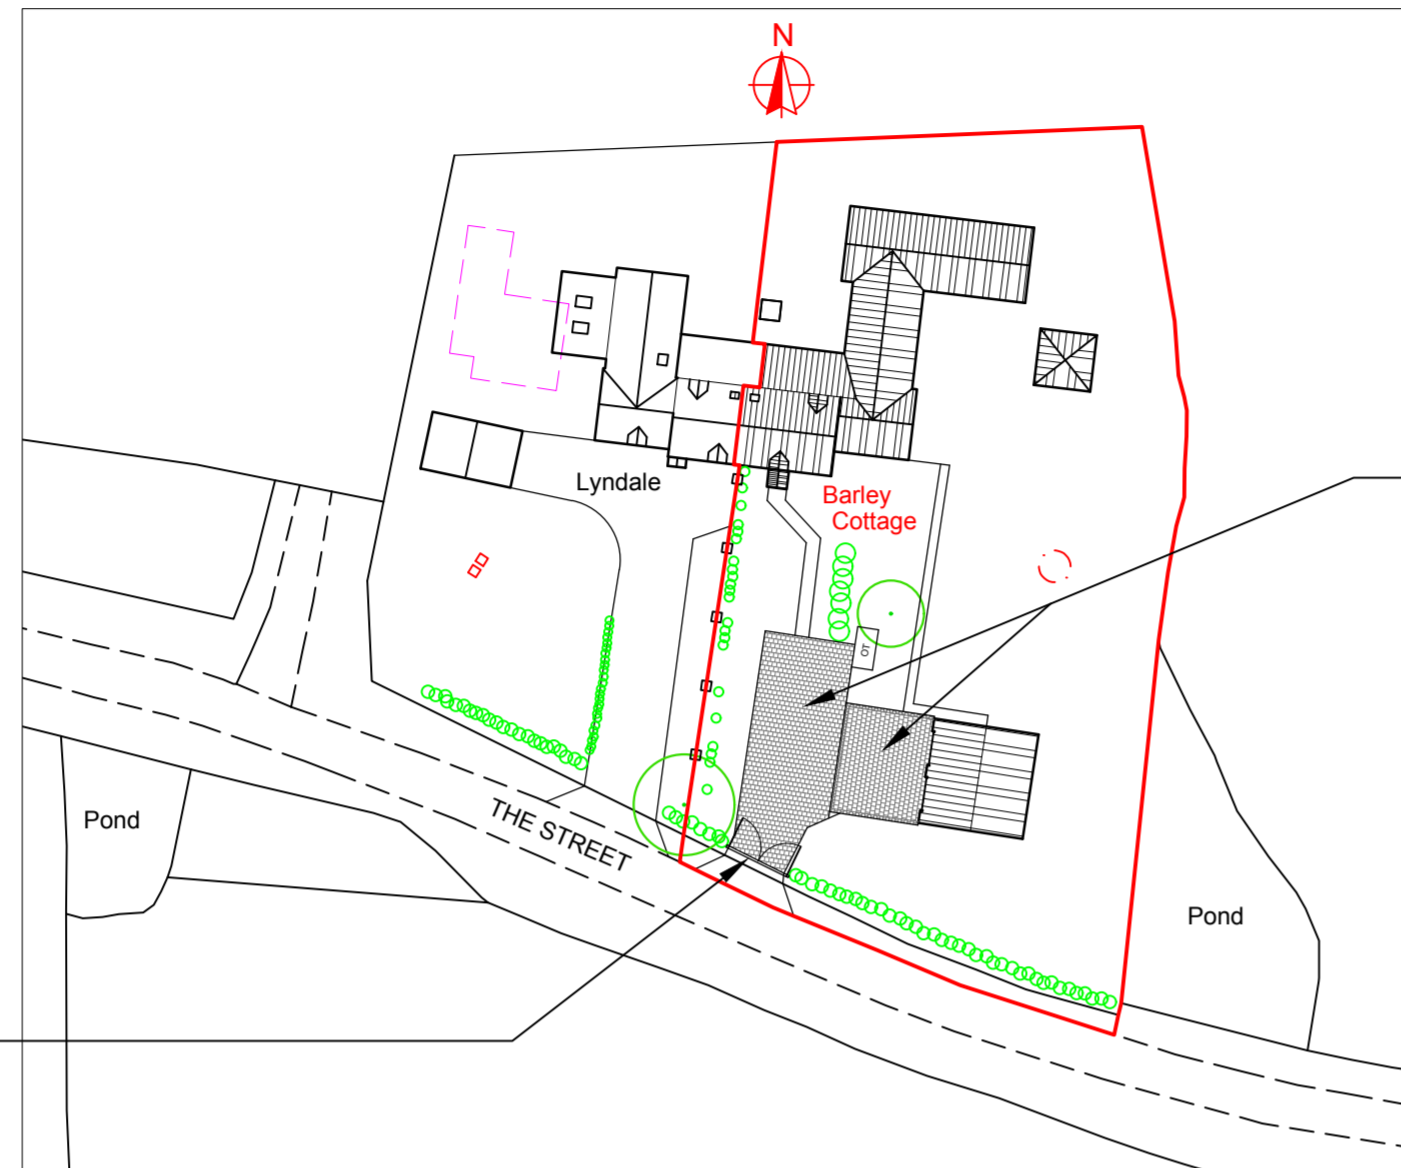

Existing shingle drive and brick pavior garage hardstanding to be carefully removed and new drive formed (to same area) with tegula chelsea sets in 'traditional' (multi red) colour.

Vehicular drainage channel (Aco or similar) to be installed at entrance on boundary with existing concrete apron, all to avoid driveway surface water discharging onto public highway.

BLOCK PLAN - 1:500

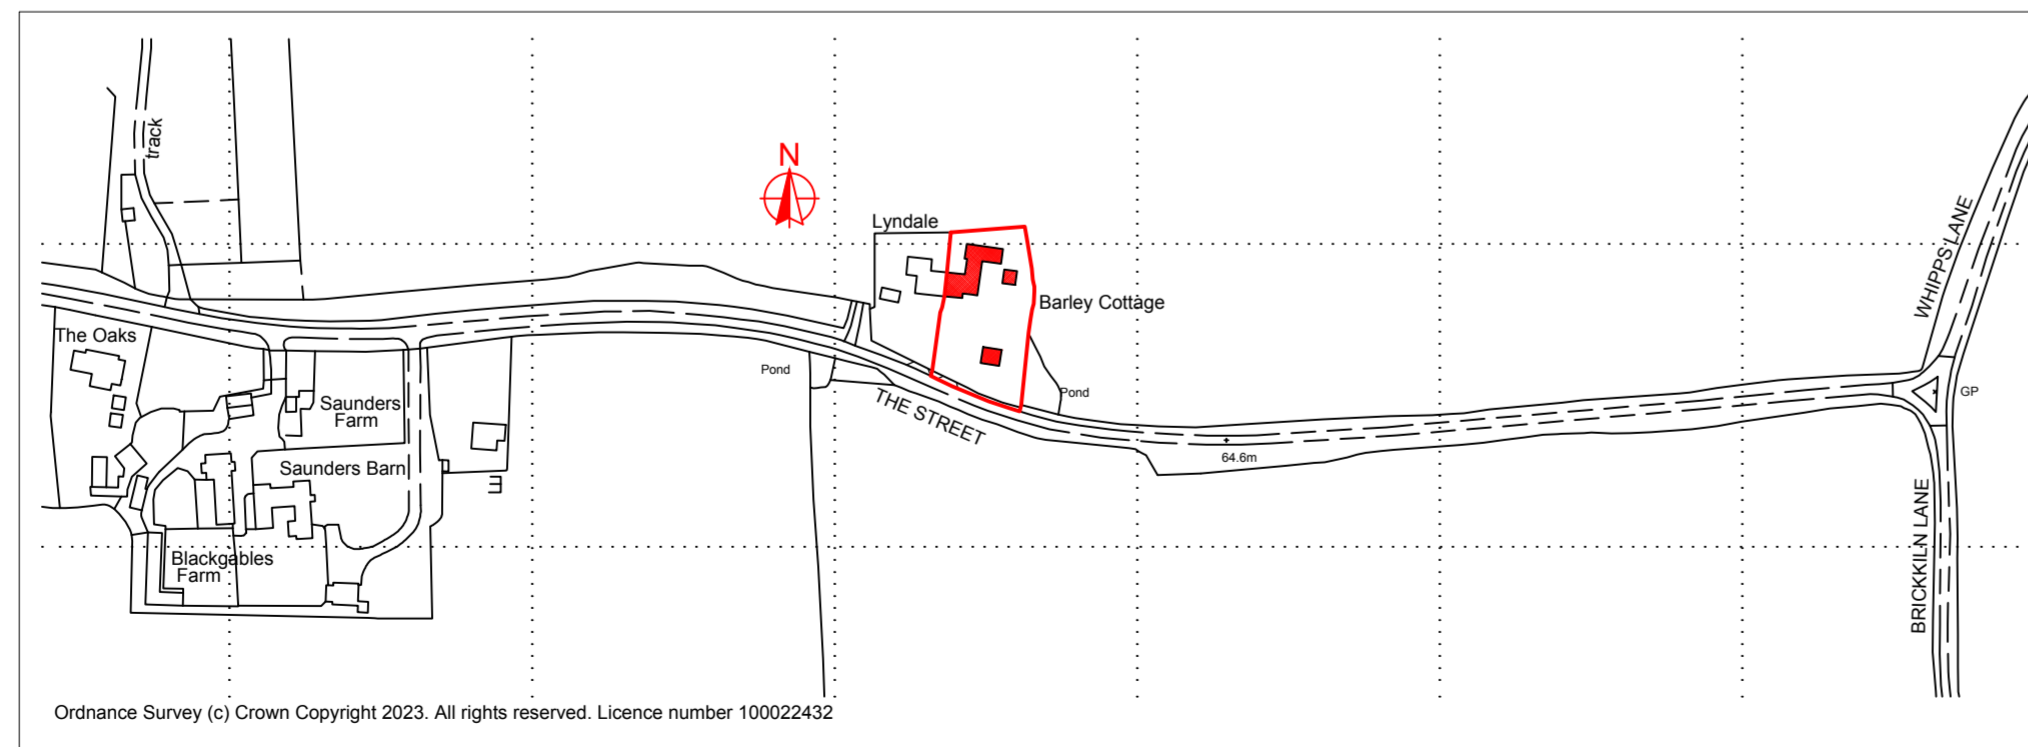

SITE LOCATION PLAN - 1:2500

Ordnance Survey (c) Crown Copyright 2023. All rights reserved. Licence number 100022432

# PRELIMINARY

ANY WORK STARTED ON SITE IS AT YOUR OWN RISK  
 UNTIL ALL APPROVALS AND CONSENTS ARE GRANTED



## GJ Building Surveying Services

- New Build, Conversion, Alteration and Extension Design
- Building Surveys
- Measured Surveys
- Planning & Building Regulation Submissions
- Project Management
- Party Wall Matters
- Residential, Commercial and Industrial

PO Box 1044, NORWICH, NR13 3XR  
 T 01493 751137  
 W www.gjbss.co.uk  
 E mail@gjbss.co.uk

Issued for:	Preliminary	<input type="checkbox"/>	<input type="checkbox"/>
	Comment	<input type="checkbox"/>	<input type="checkbox"/>
	Tender	<input type="checkbox"/>	<input type="checkbox"/>
	Construction	<input type="checkbox"/>	
	Record	<input type="checkbox"/>	

Client: Mr & Mrs EDWARDS

Project: WOOD STOVE/FIREPLACE & DRIVEWAY  
 BARLEY COTTAGE  
 THE STREET  
 FUNDENHALL  
 NR16 1DS

Title: PROPOSED BLOCK PLAN  
 & SITE LOCATION PLAN

Info	Local Authority	S NORFOLK DC	Date Approved
	Planning Ref:	-	-
	Building Ctrl Ref:	-	-

Date: NOV 2023

Scale: AS SHOWN | Drawn By: G

Job No. GJ/23/2121 | Dwg No. 02 | Rev. -