


# Ballantruan Farmhouse Location Plan

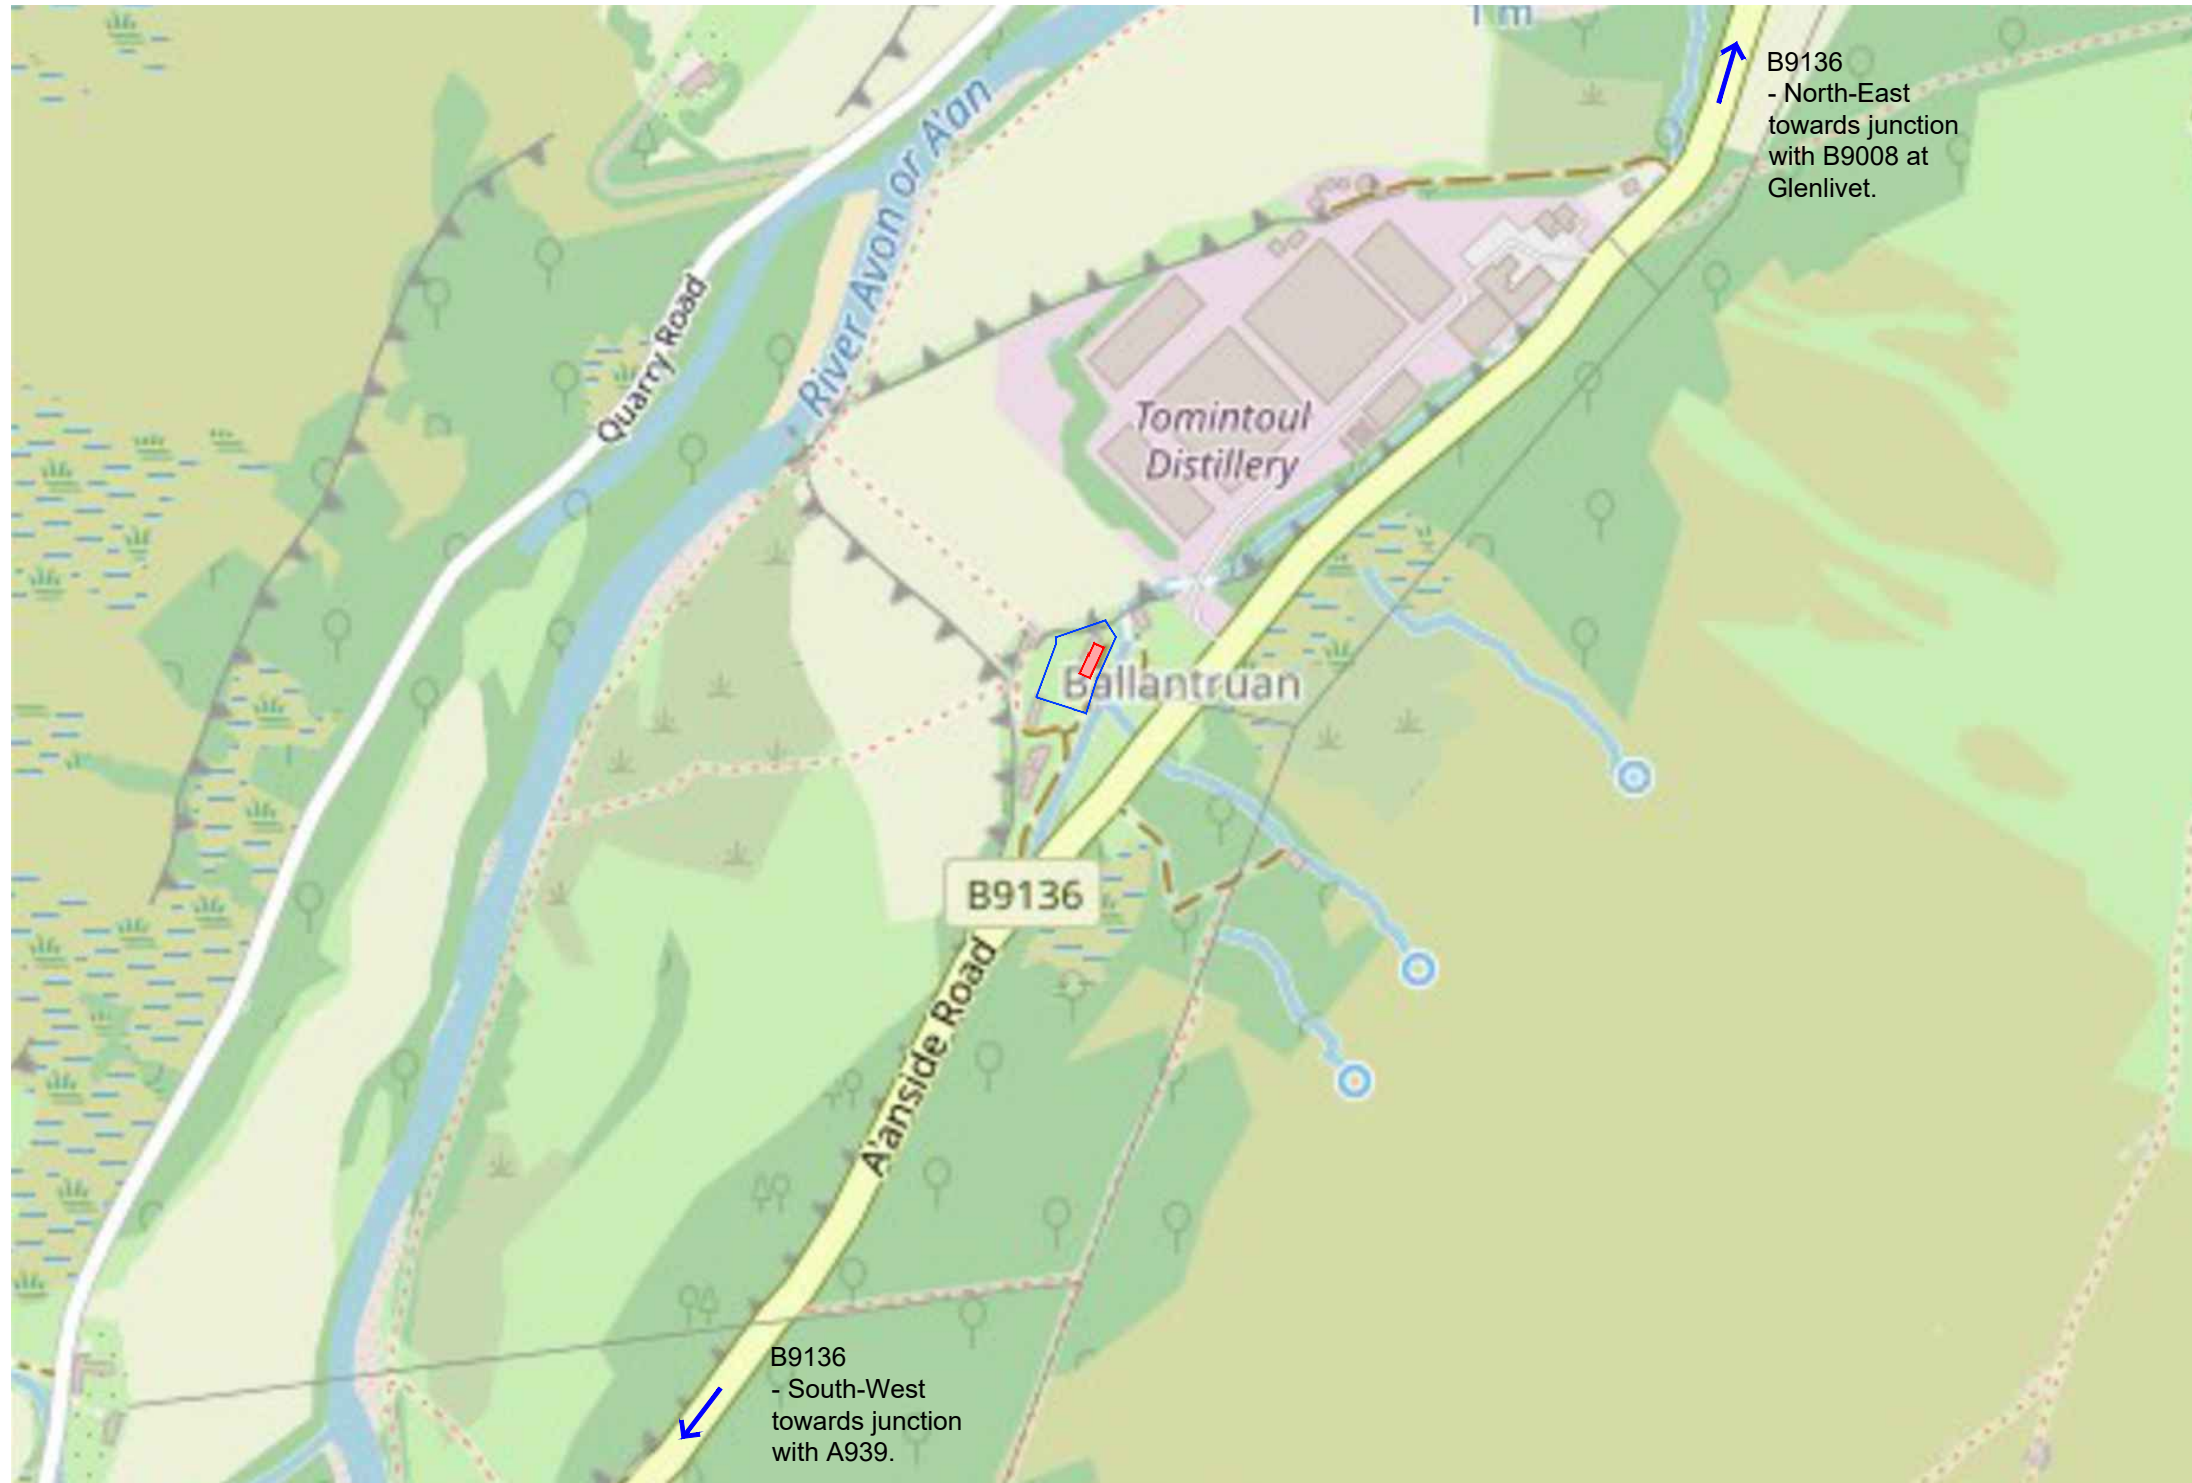


**NOTE**

Do not scale from this drawing - all dimensions should be checked on site by the contractor prior to construction and discrepancies notified to the architect immediately.

This drawing should be read in conjunction with the architect's drawings, specification and schedules, and those provided by the other consultants.

For information on known hazards and general health & safety issues prior to work on site, reference should be made to the Pre-Construction Health & Safety Pack.

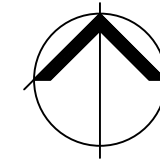

**COPYRIGHT**

© OpenStreetMap contributors

Data is available under the Open Database Licence and the cartography is licensed as CC BY-SA.

More info here: <https://www.openstreetmap.org/copyright>

**KEY**

Site Boundary:  
Red line indicates extent of site boundary.

Ownership Boundary:  
Blue line indicates extent of applicant's ownership boundary.



Location Plan  
Scale 1:5000 @ A3

P01 First issue.

BS 24.10.23

# Simpson & Brown

[www.simpsonandbrown.co.uk](http://www.simpsonandbrown.co.uk)

The Old Printworks, 77a Brunswick Street, Edinburgh, EH7 5HS

[admin@simpsonandbrown.co.uk](mailto:admin@simpsonandbrown.co.uk)

0131 555 4678

Architecture Heritage Consultancy Archaeology

JOB TITLE **Ballantruan Farmhouse, Moray**

CLIENT **J. Stewart & M. MacGarvin**

DWG TITLE **Location Plan**

JOB NO.	A3 SCALE	STATUS
2571.00	1:5000	LBC

PROJECT	ORIGIN	ZONE	LEVEL	TYPE	ROLE	DRG NO.	REV
BAL	SAB	XX	LP	SU	A	0101	P01