




56 HARCOURT AVENUE  
 DA 15 9LN  
 PROPOSED SINGLE STOREY  
 REAR EXTENSION & PORCH  
 TO FRONT ELEV. DRG N°1A

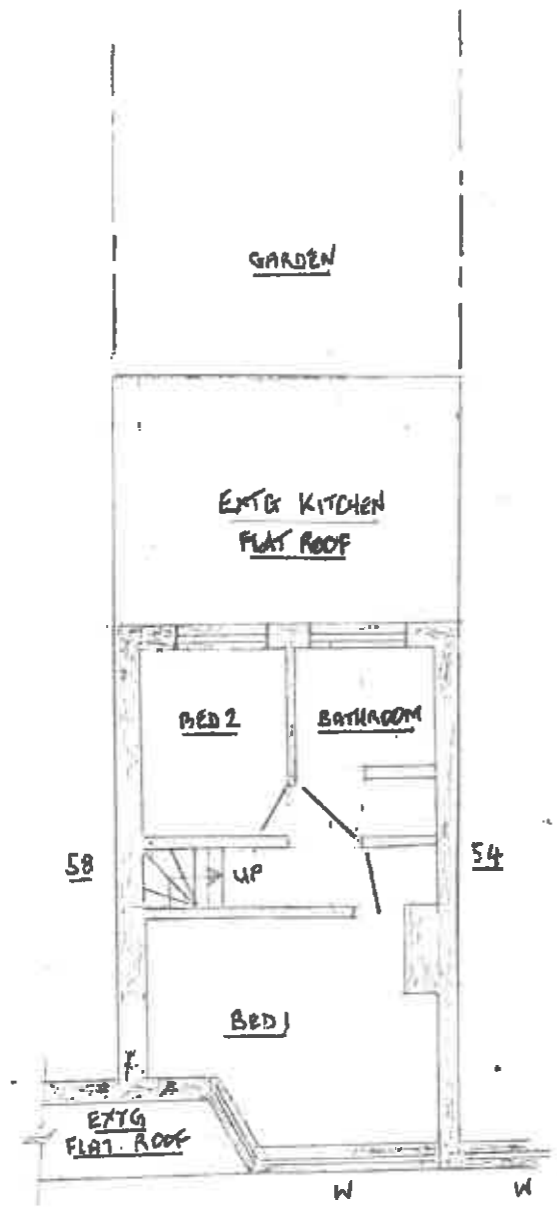

EXISTING F.F. PLAN 1:100

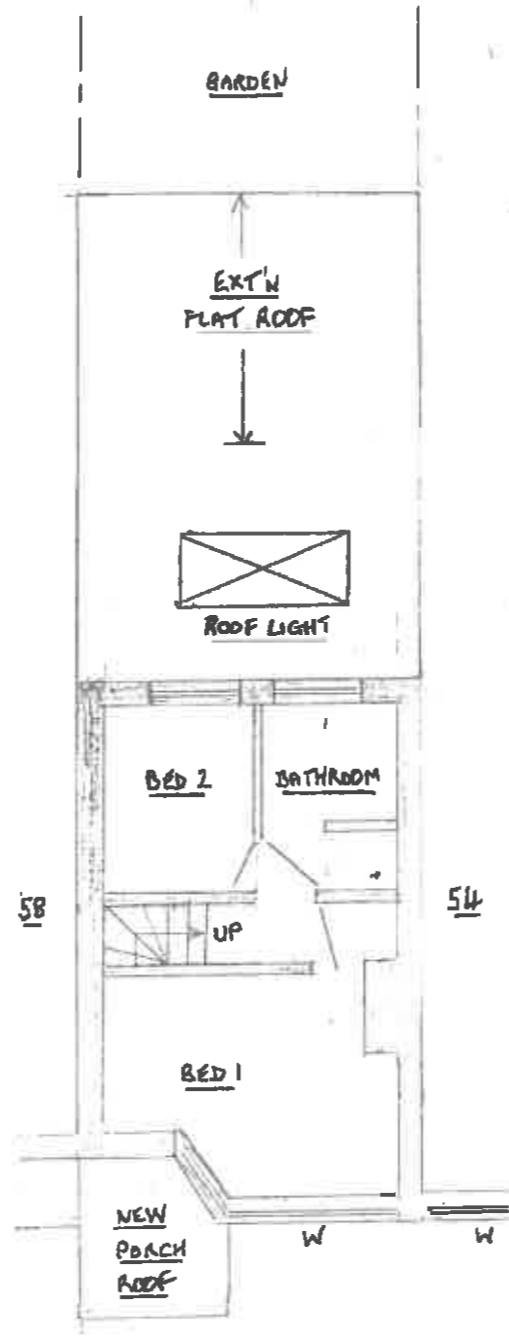


PROPOSED FF PLAN 1:100

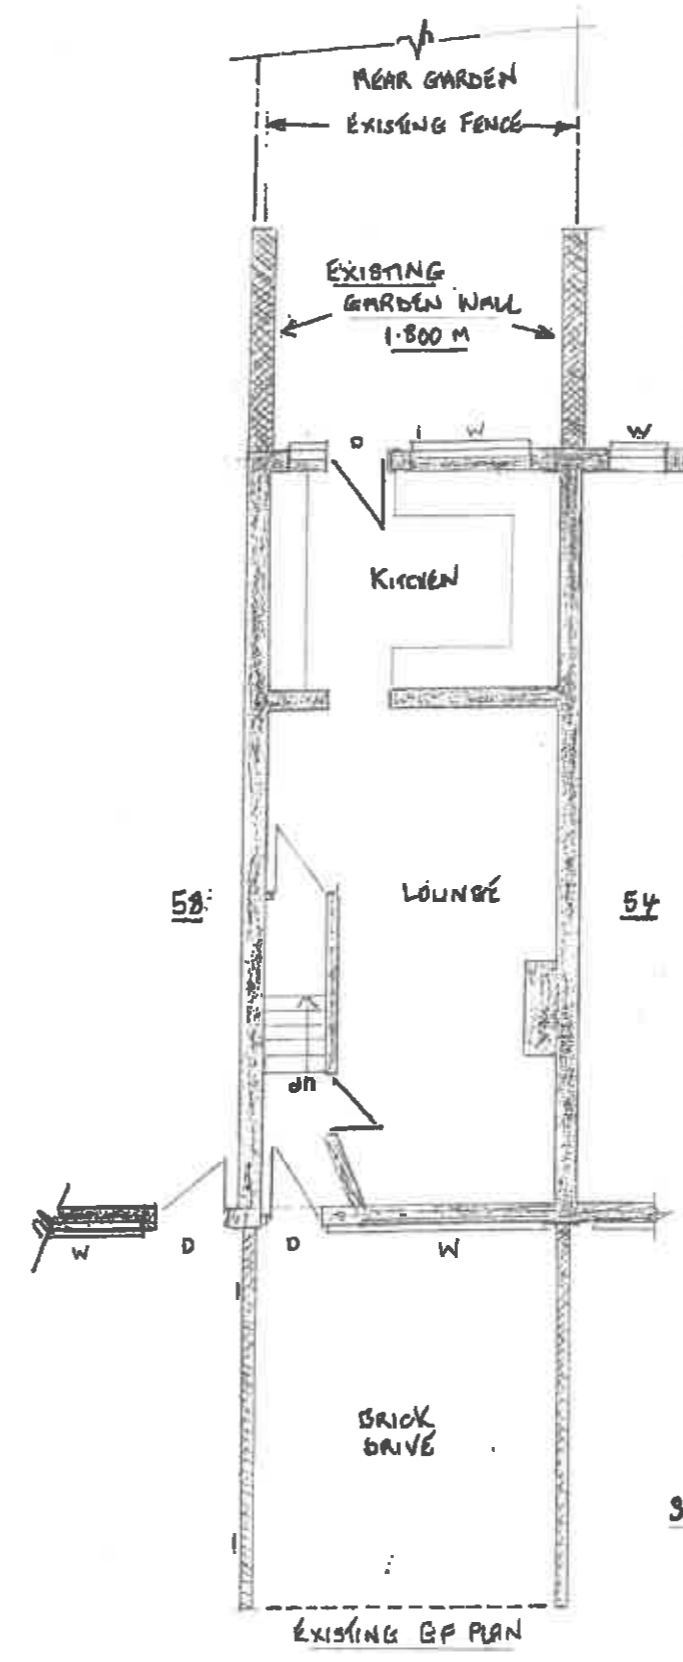

EXISTING GF PLAN

CROSSOVER

GRASS VERGE

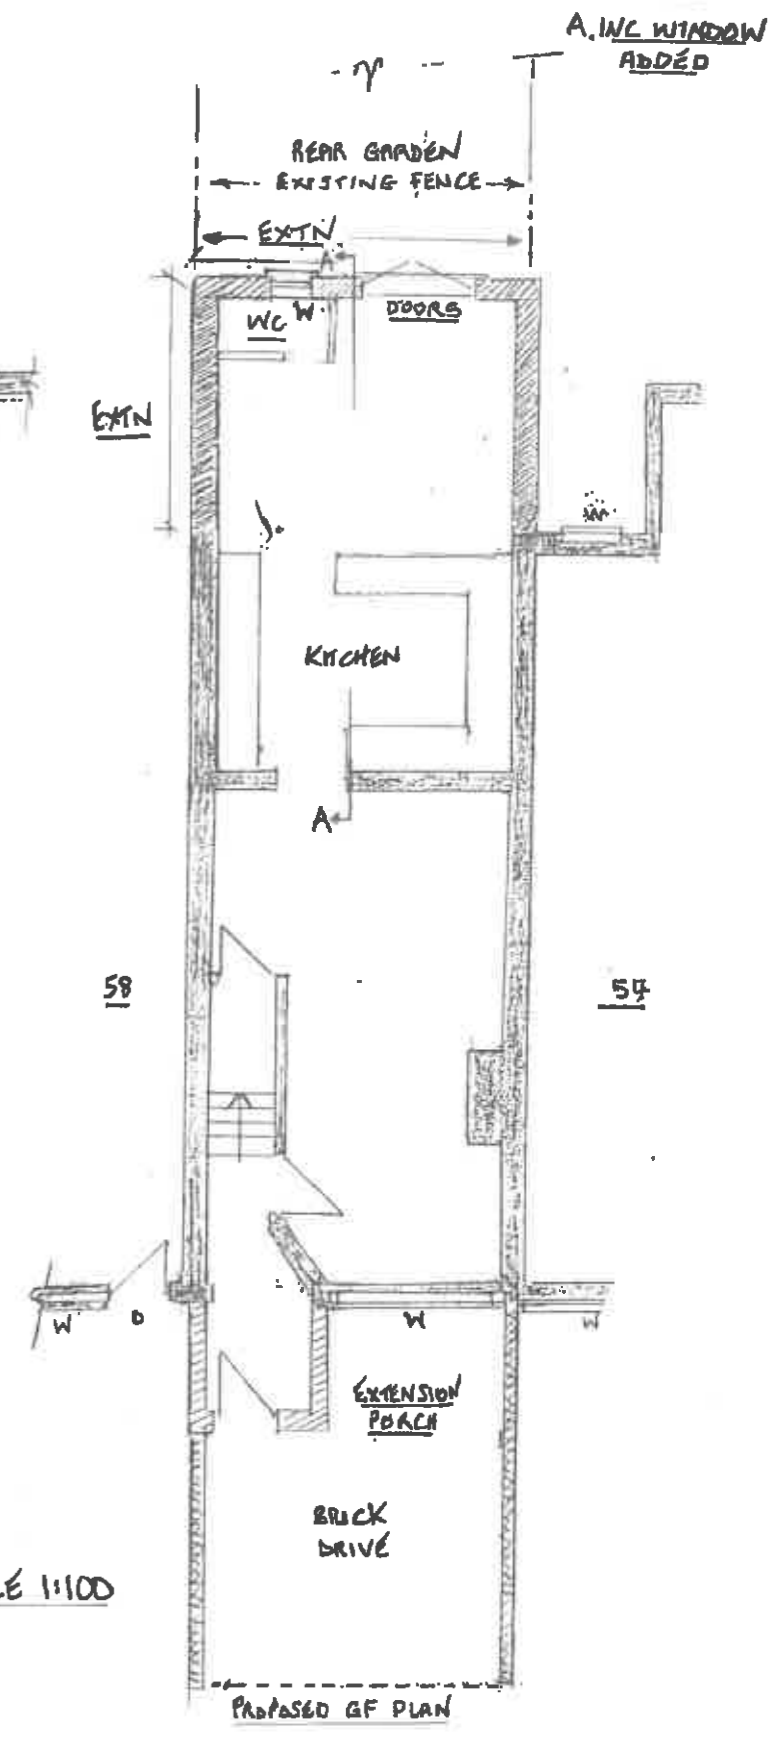

PROPOSED GF PLAN

CROSSOVER

GRASS VERGE

SCALE 1:100