

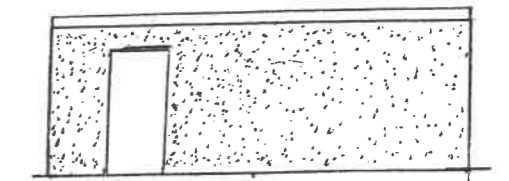
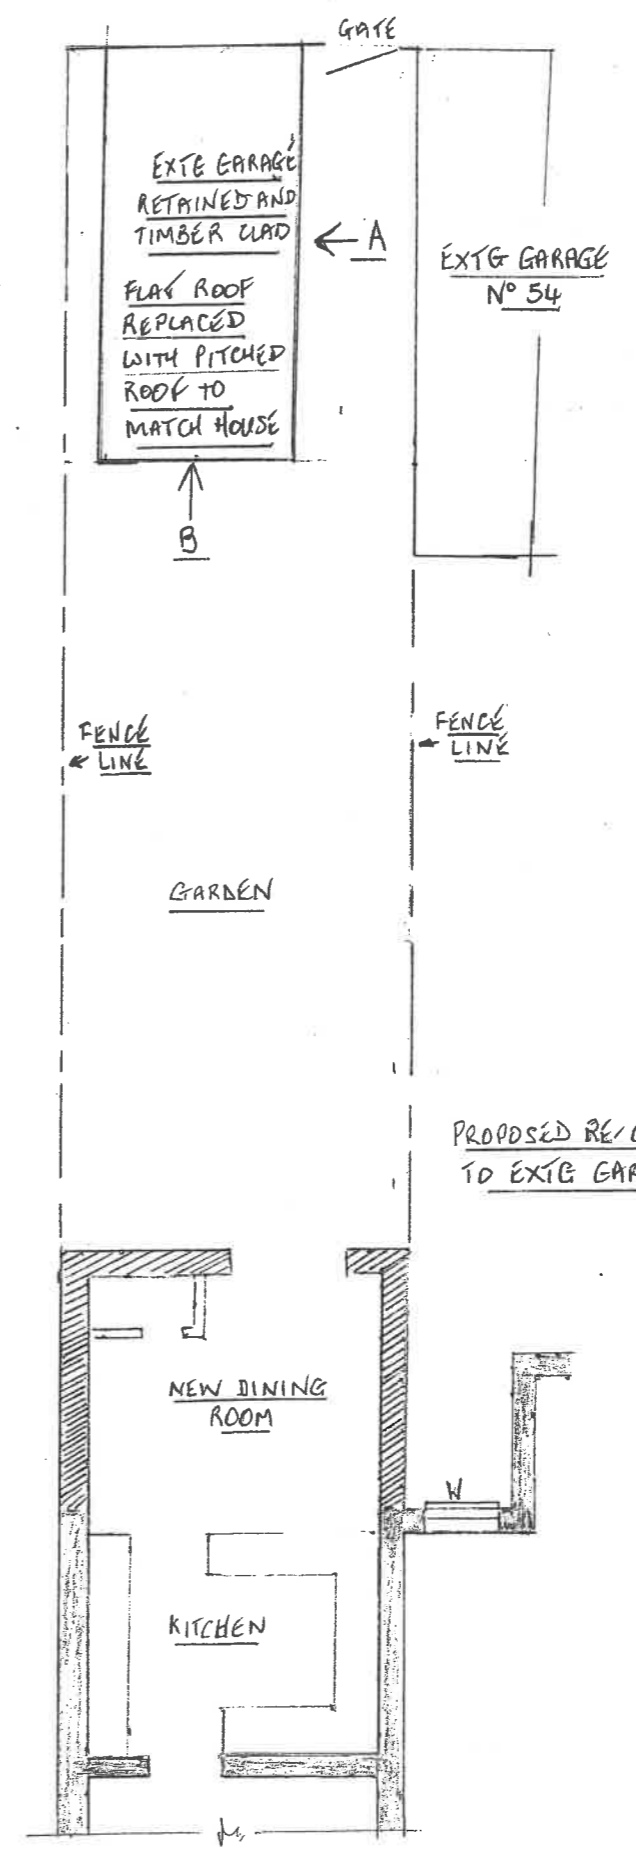
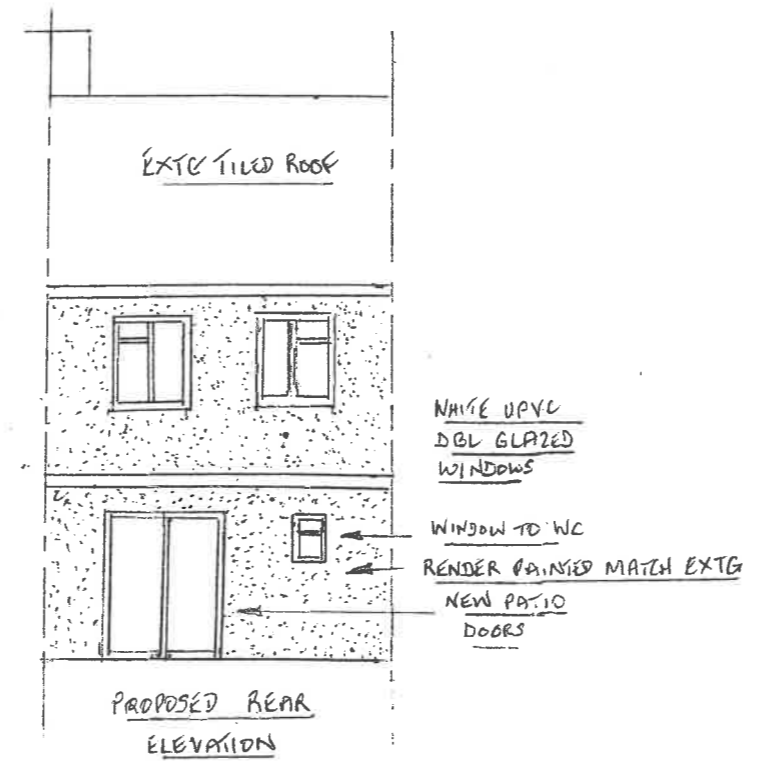
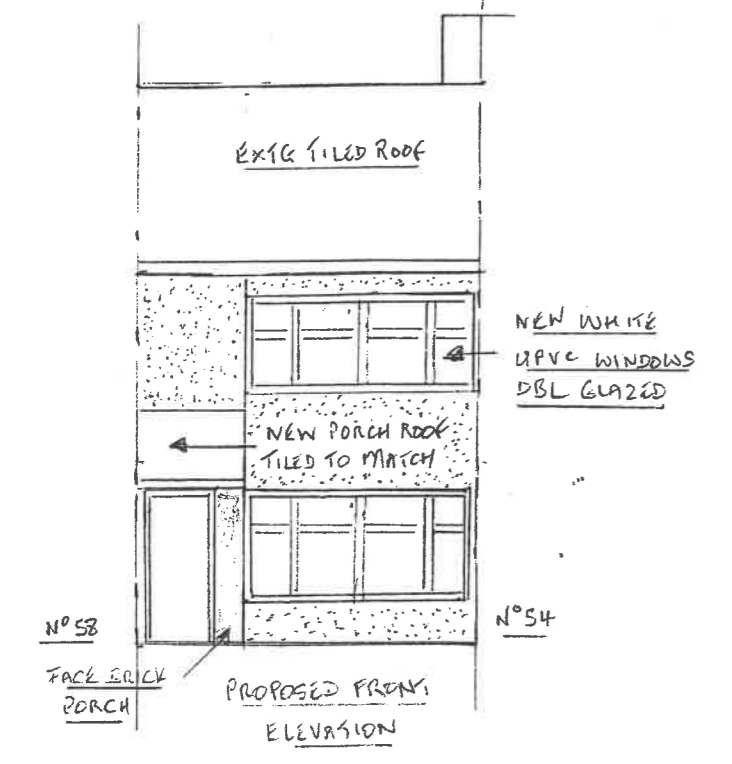
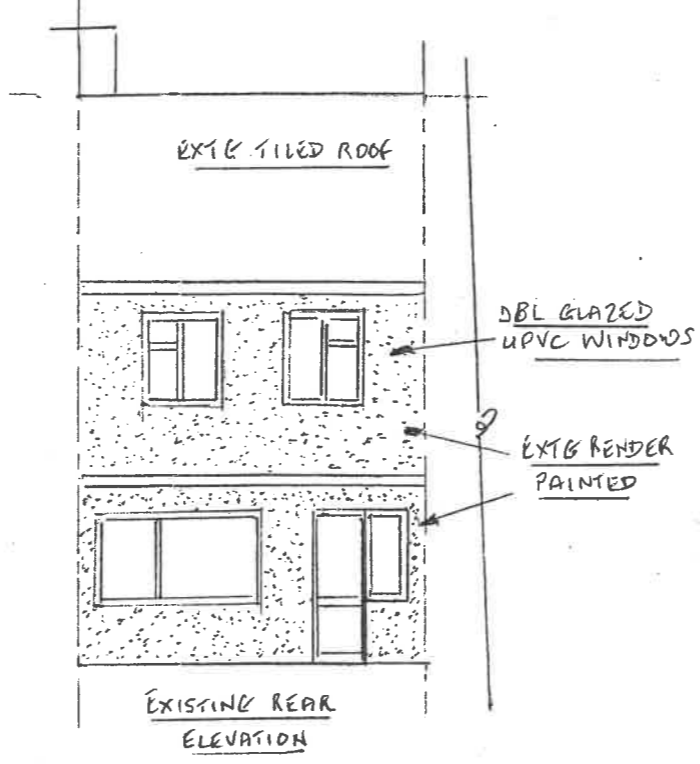


56 HARCOURT AVENUE
DAIS 9LN
PROPOSED SINGLE STOREY
REAR EXTENSION & PORCH
TO FRONT ELEVⁿ DRG N^o 2

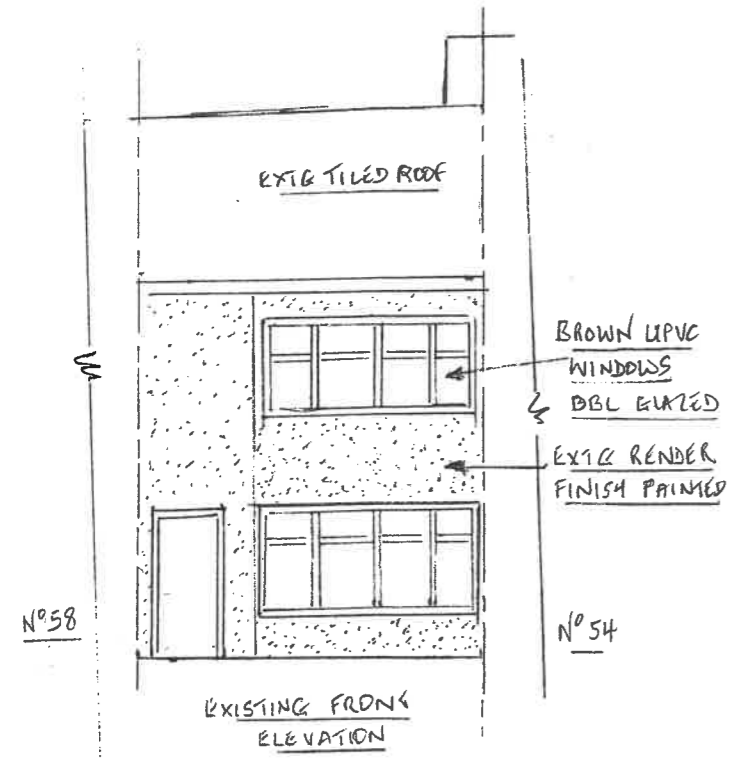


EXTG VIEW A

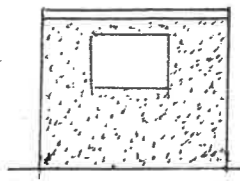


EXTG VIEW B

EXTG GARAGE
PRECAST CONCRETE
PANELS "MARLEY"
WITH FLAT ROOF

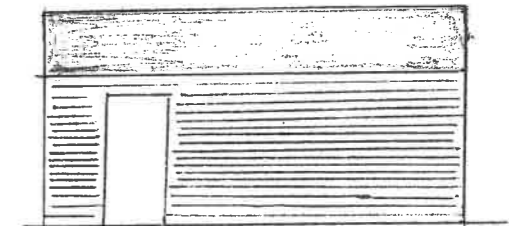

PROPOSED VIEW A

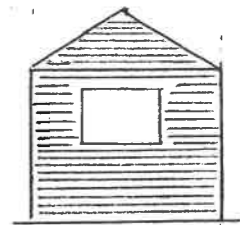

PROPOSED VIEW B

PROPOSED RE/CLADDING
TO EXTG GARAGE 1:100