
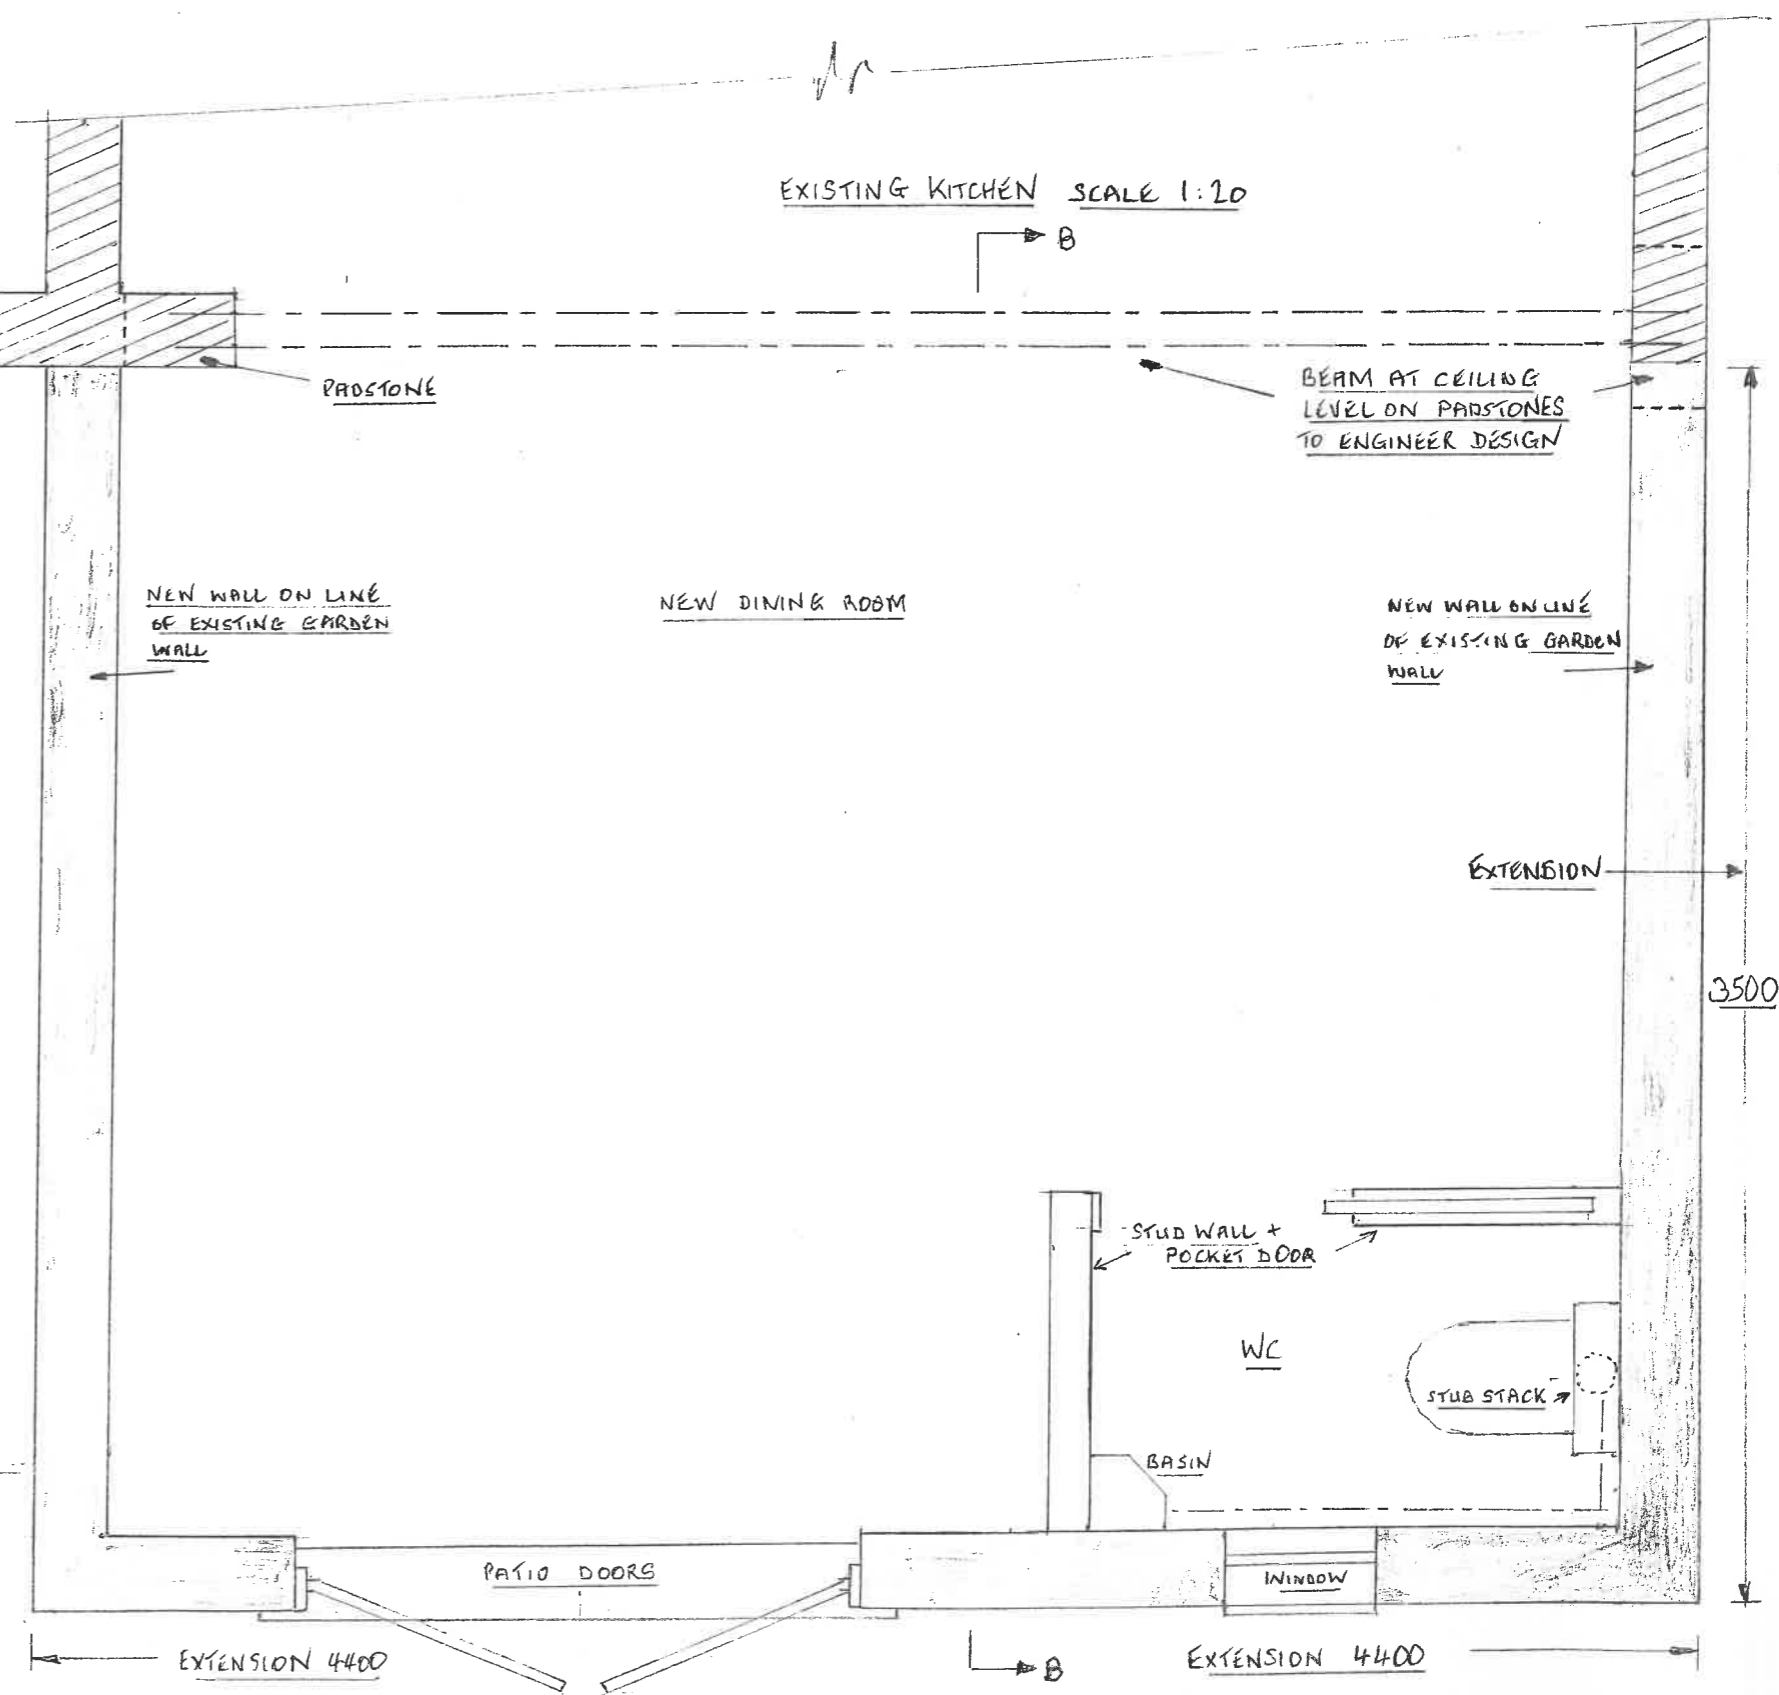


56 HARCOURT AVENUE  
 DA15 9LN  
 PROPOSED SINGLE STOREY  
 REAR EXTENSION AND PORCH  
 TO FRONT DRG N° 3

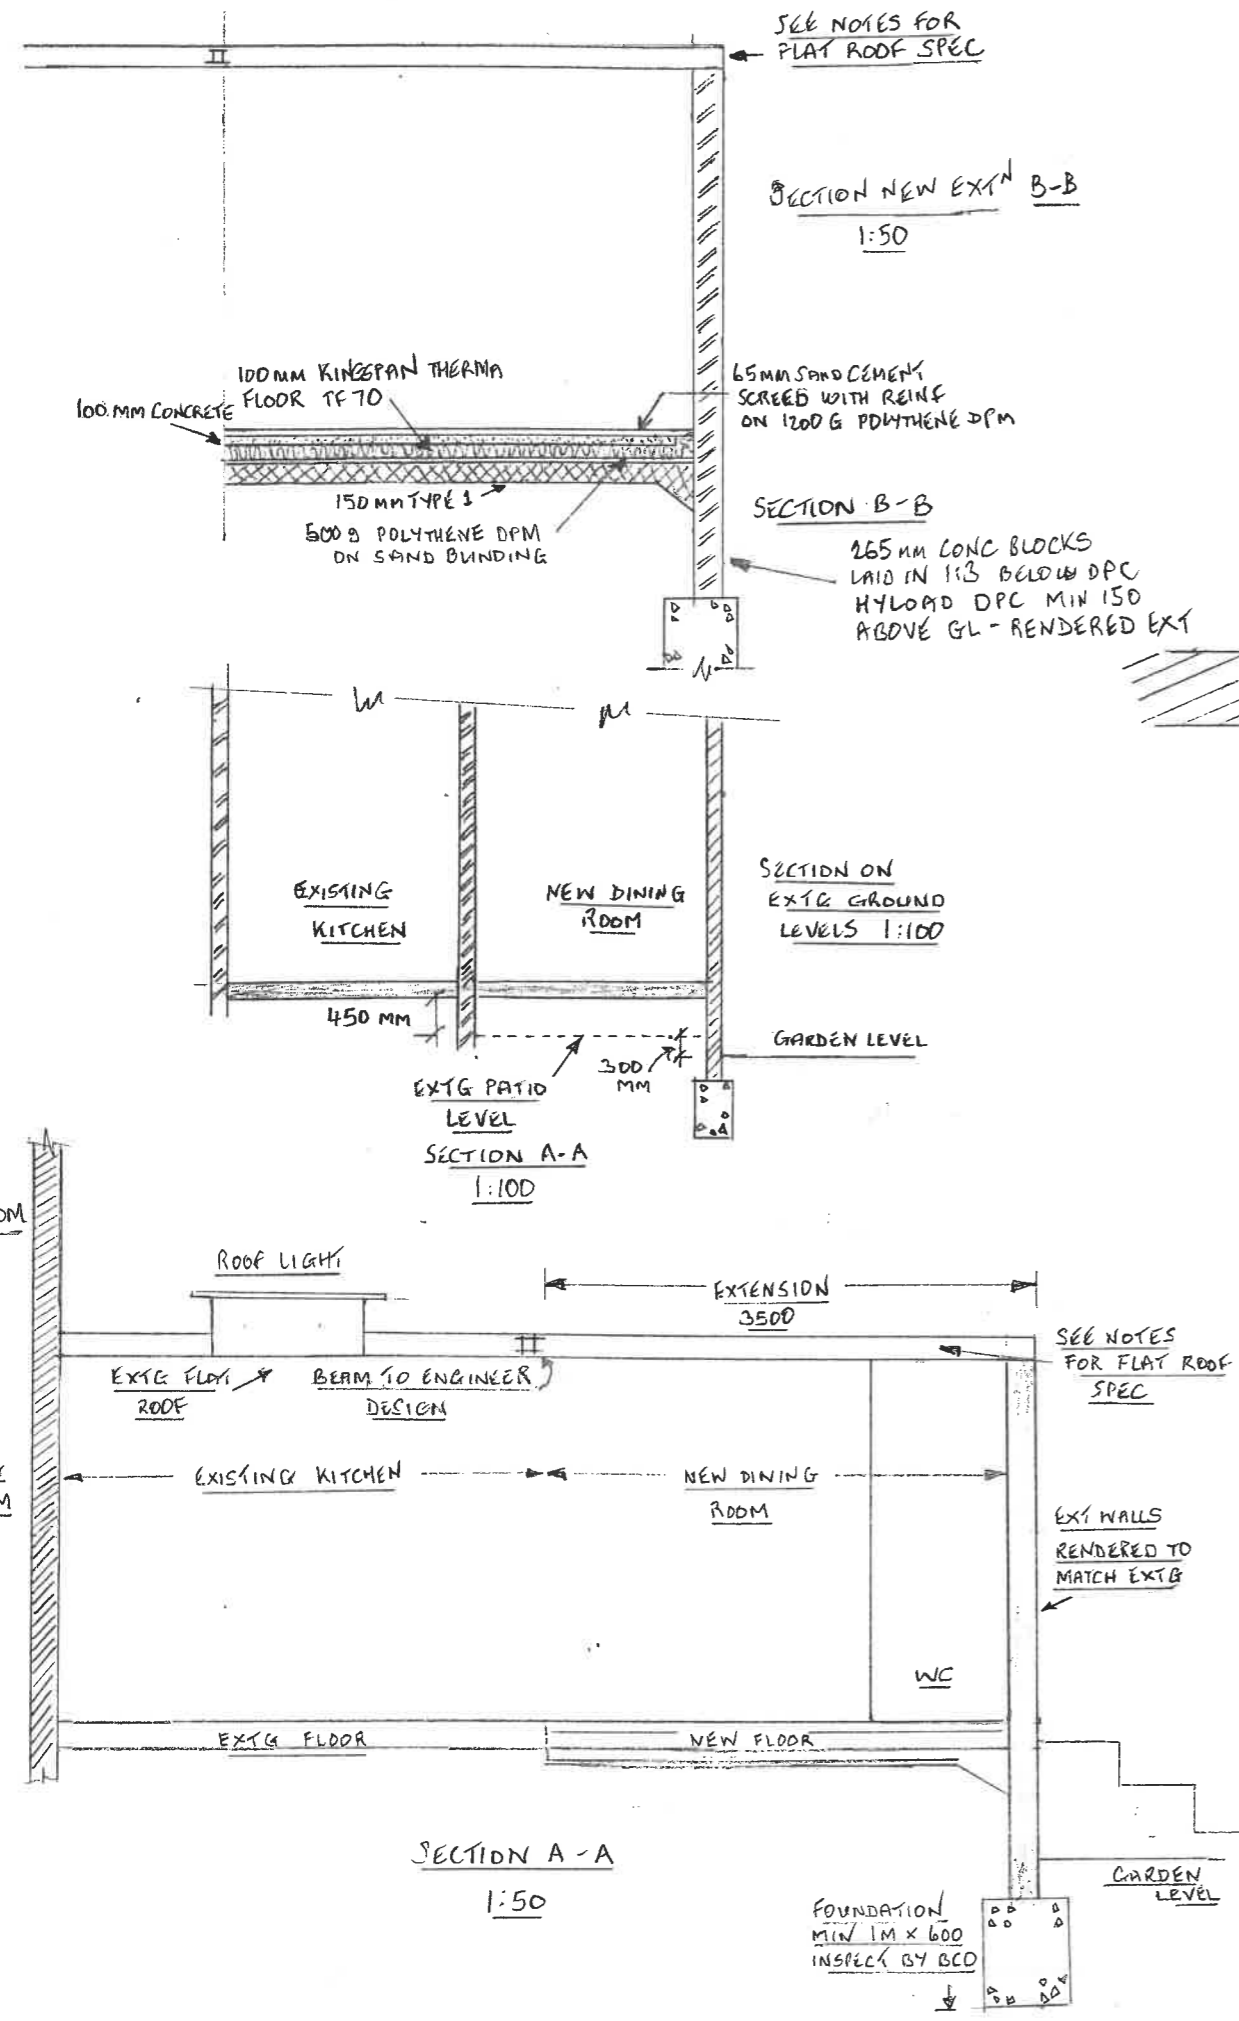

BEDROOM  
 LIVING ROOM

3500

EXTENSION 4400

EXTENSION 4400