



— Site boundary
- - - Gas pipe area

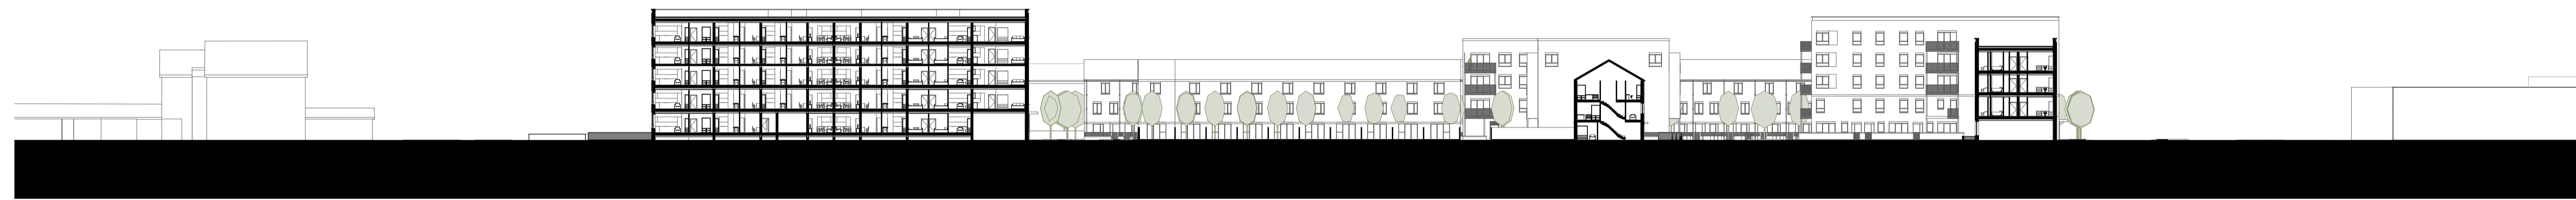

SECTION 14

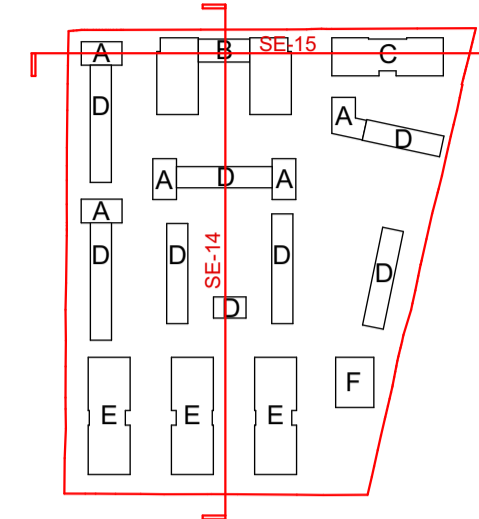

SECTION 15

rev	date	description
P1	30/08/2023	Planning Issue
01	04/08/2023	



Any errors and omissions to be reported to the Architect prior to commencement. Dimensions and areas are based on survey information provided by the client. This drawing is copyright © STOCKWOOL. All dimensions to be checked on site. Do not scale.

stockwool

6 Orsman Road London N1 5QJ
020 7264 8600 info@stockwool.co.uk

Client
Bellway Homes

Project
BELVEDERE

Drawing
Proposed Site Sections and Elevations

Design Stage **PLANNING**
Purpose
Planning Application

Scale **1:500@A1**
CAD File **3499_MainMode**
Date created **07. 07. 2023**
Drawn **AP, EG, PO**
Checked **JS**

Layout status **P**
Project no_Drawing no_Revision
3499-STO-ZZ-ZZ-PL-A-90204
P1