




01_First Floor

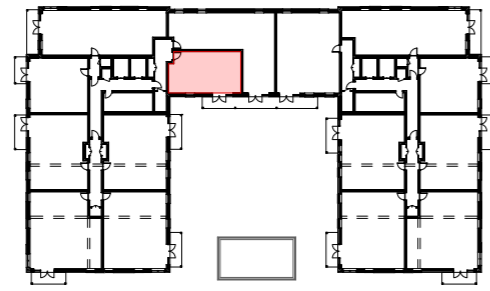

02_Second Floor

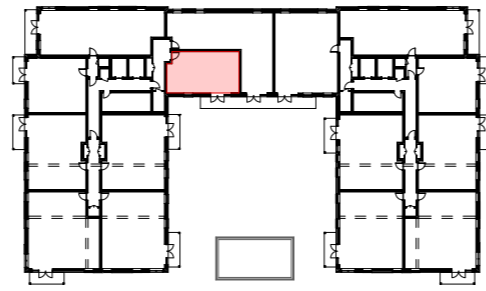


03_Third Floor

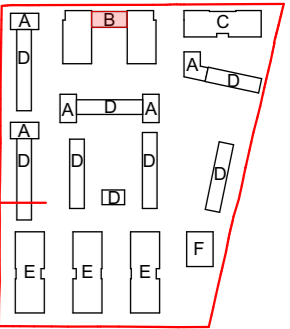

Flat Type B07
1B2P
 51.1 m²

Flat Type B07		
01_First Floor		1
02_Second Floor		1
03_Third Floor		1

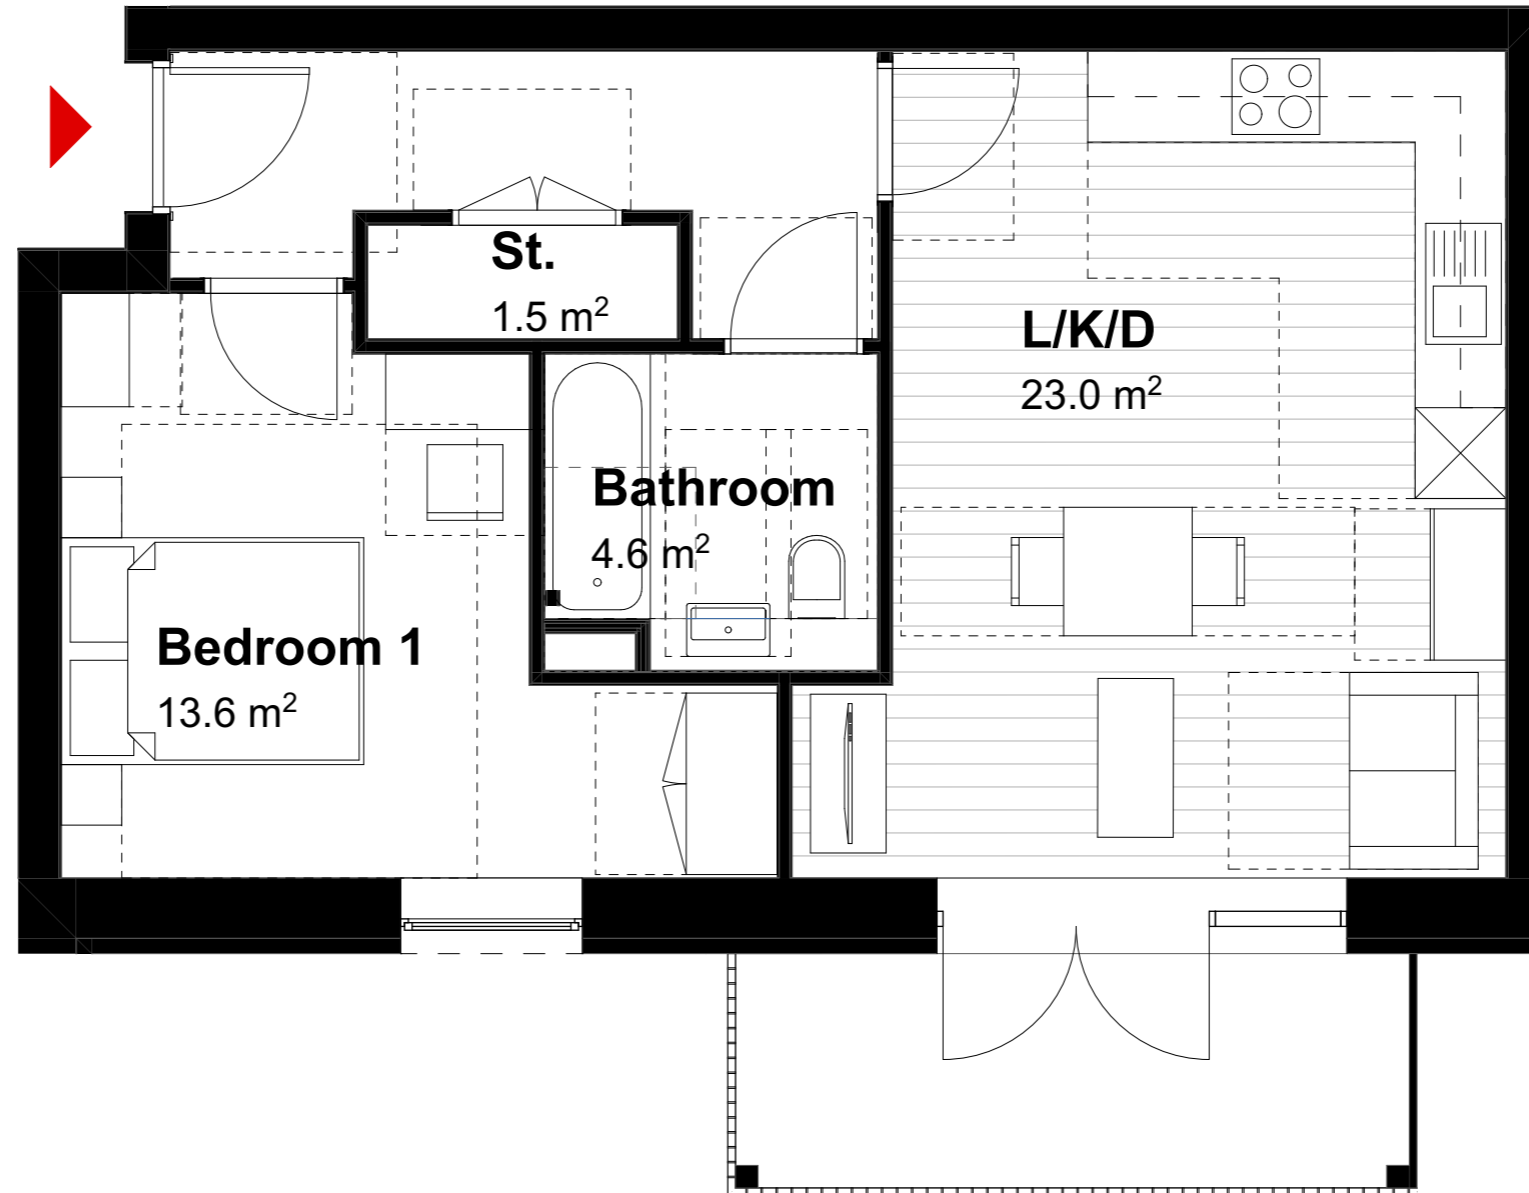

rev	date	description
P1	30/08/2023	Planning Issue

stockwool

6 Orsman Road London N1 5QJ
 020 7264 8600 info@stockwool.co.uk

Client
 Bellway Homes

Project
 BELVEDERE

Drawing
 Flat Type B_07

Design Stage
 Purpose
 Planning Application

Scale 1:50@A3
 CAD File 3499_MainMode
 Date created 11.08.2023
 Drawn PO
 Checked JS

Layout status
 Project no_Drawing no_Revision
 3499-STO-ZZ-ZZ-PL-A-70019
 P1

