




01\_First Floor

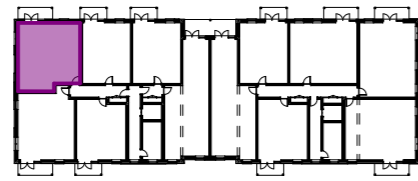


02\_Second Floor

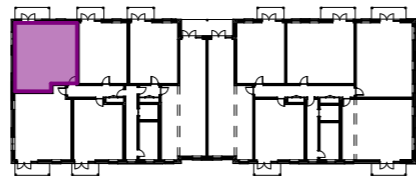

03\_Third Floor

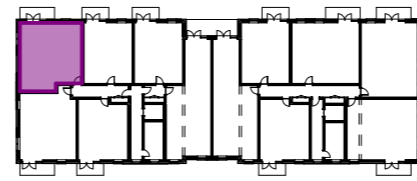


04\_Fourth Floor

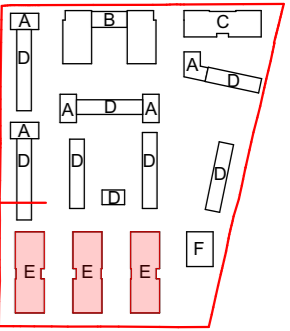

### Flat Type E01 2B4P 70.6 m<sup>2</sup>

Flat Type E01		
01_First Floor	3	
02_Second Floor	3	
03_Third Floor	3	
04_Fourth Floor	3	

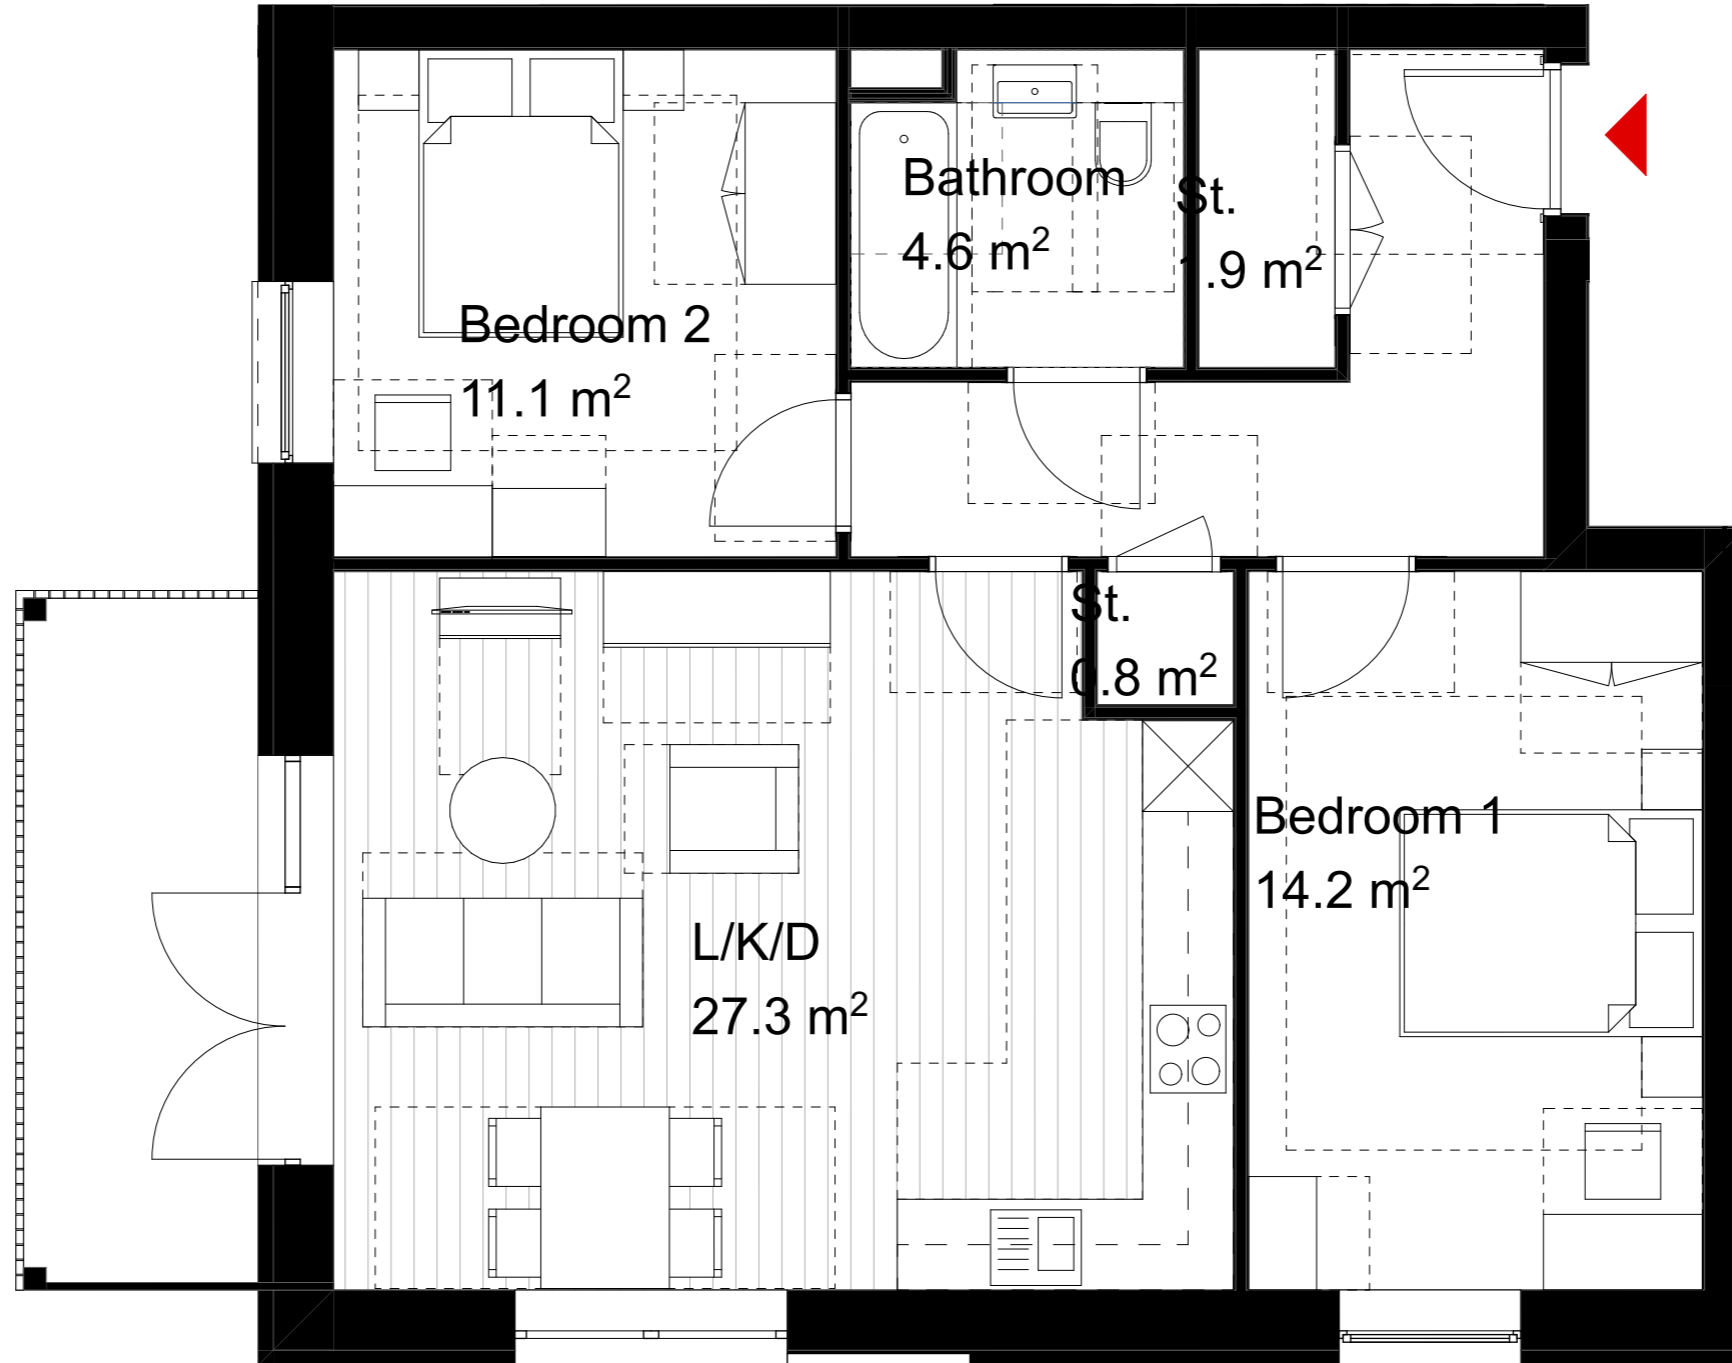

Any errors and omissions to be reported to the Architect prior to commencement. Dimensions and areas are based on survey information provided by the client. This drawing is copyright © STOCKWOOL. All dimensions to be checked on site. Do not scale.

rev	date	description
P1	30/08/2023	Planning Issue

## stockwool

6 Orsman Road London N1 5QJ  
020 7264 8600 info@stockwool.co.uk

Client  
Bellway Homes

Project  
BELVEDERE

Drawing  
Flat Type E\_01

Design Stage  
Purpose  
Planning Application

Scale 1:50@A3  
CAD File 3499\_MainMode  
Date created 11.08.2023  
Drawn PO  
Checked JS

Layout status

Project no\_Drawing no\_Revision  
3499-STO-ZZ-ZZ-PL-A-70030  
P1