




02\_Second Floor

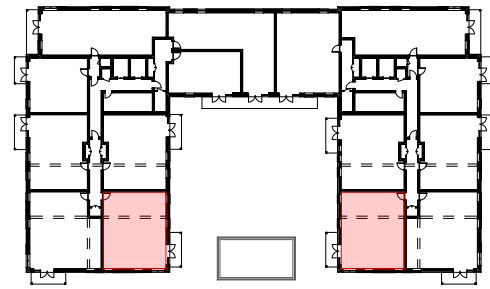

03\_Third Floor


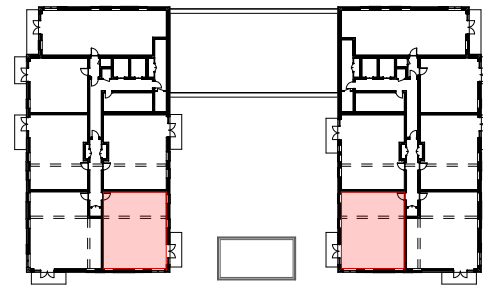


04\_Fourth Floor

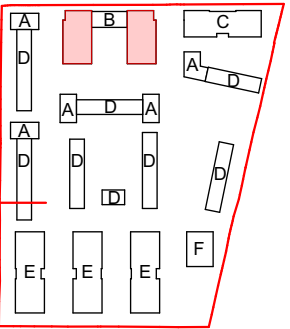

**Flat Type B06**  
**3B4P**  
**84.0 m<sup>2</sup>**

Flat Type B06		
02_Second Floor	2	
03_Third Floor	2	
04_Fourth Floor	2	

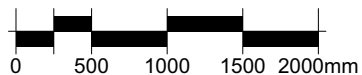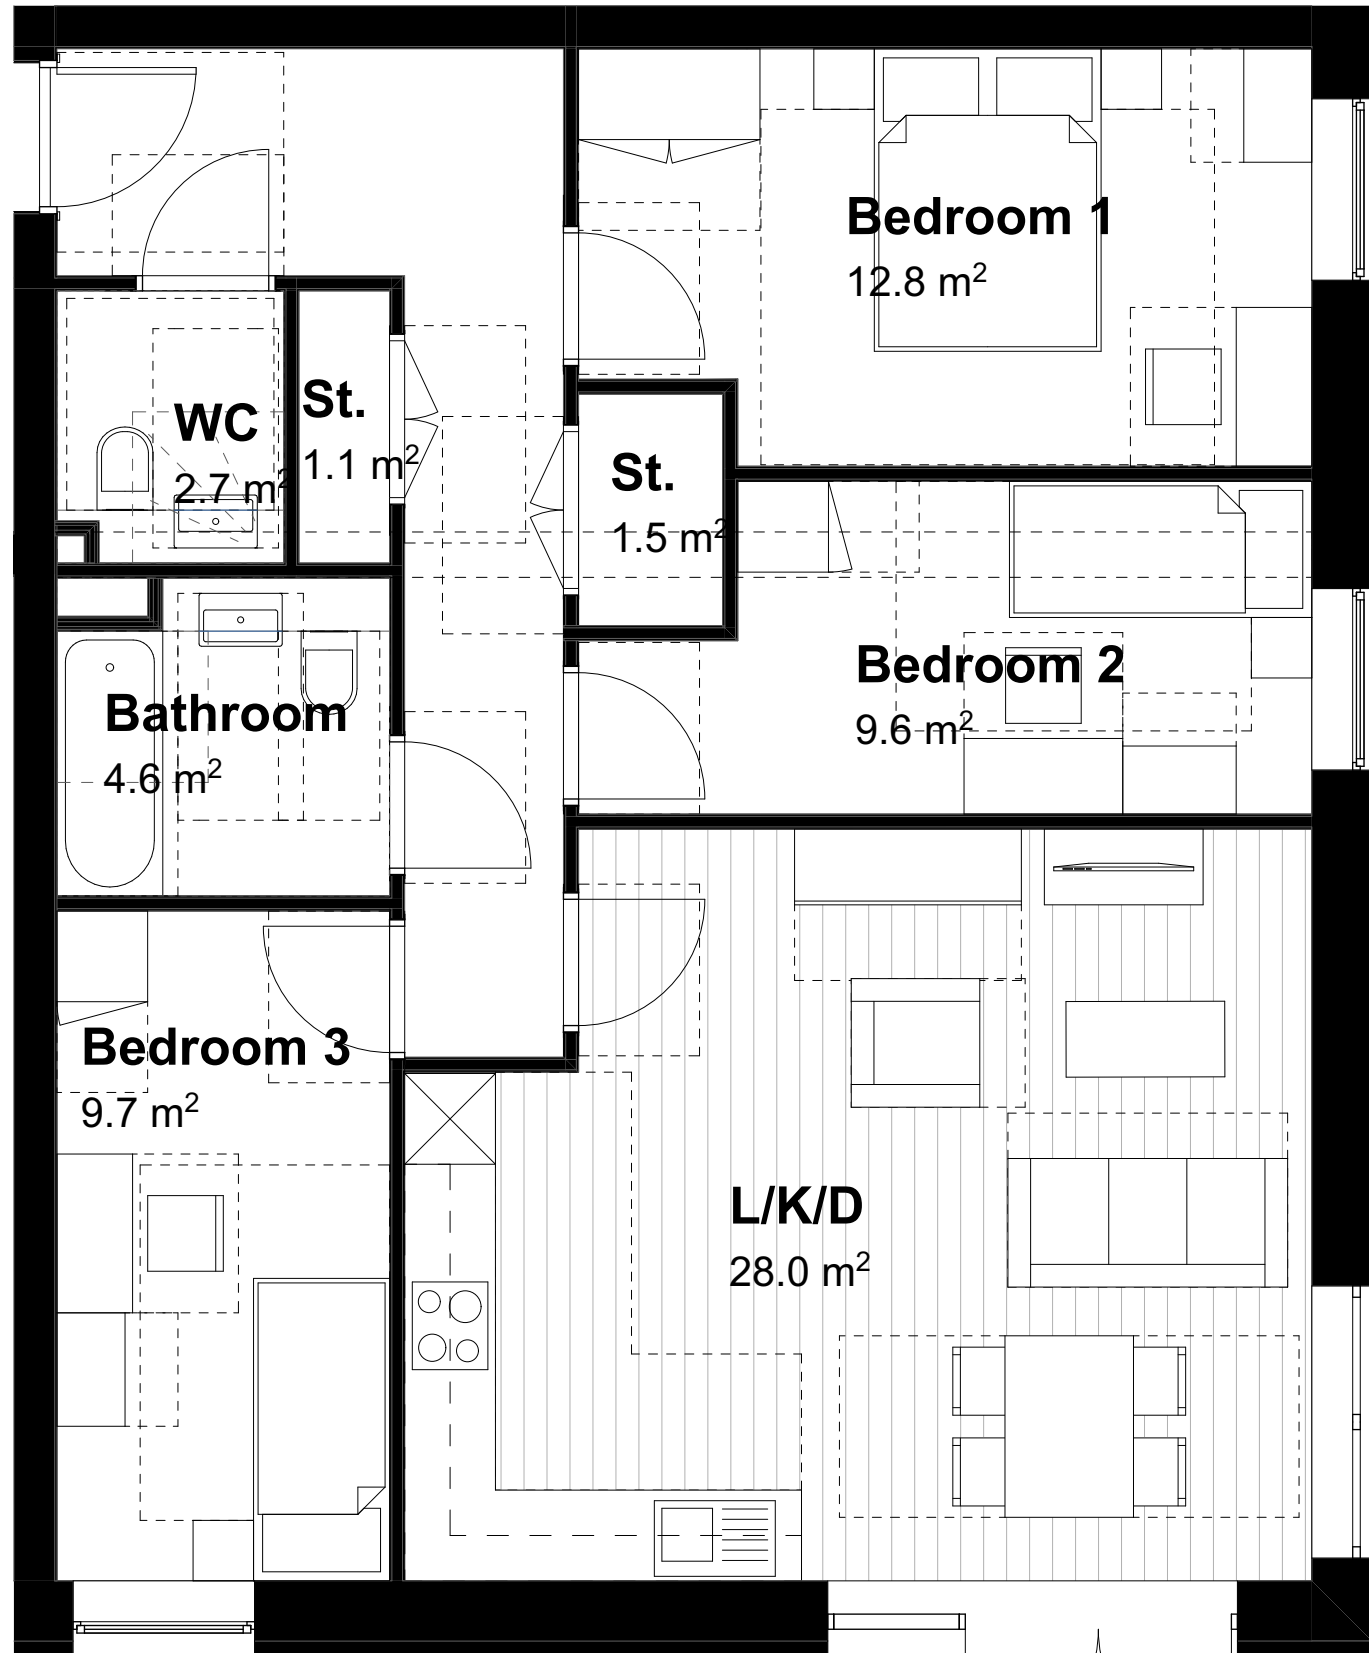

Any errors and omissions to be reported to the Architect prior to commencement. Dimensions and areas are based on survey information provided by the client. This drawing is copyright © STOCKWOOL. All dimensions to be checked on site. Do not scale.

rev	date	description
P1	30/08/2023	Planning Issue

**stockwool**

6 Orsman Road London N1 5QJ  
 020 7264 8600 info@stockwool.co.uk

Client  
**Bellway Homes**

Project  
**BELVEDERE**

Drawing  
**Flat Type B\_06**

Design Stage  
 Purpose  
**Planning Application**

Scale 1:50@A3  
 CAD File 3499\_MainMode  
 Date created 11.08.2023  
 Drawn PO  
 Checked JS

Layout status  
 Project no\_Drawing no\_Revision  
**3499-STO-ZZ-ZZ-PL-A-70018**  
 P1