

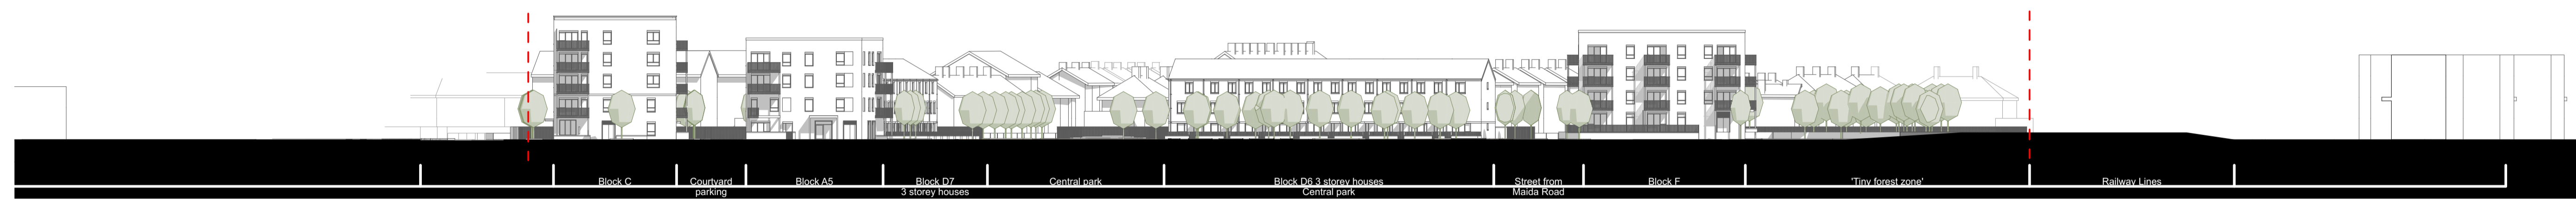


— Site boundary
- - - Gas pipe area

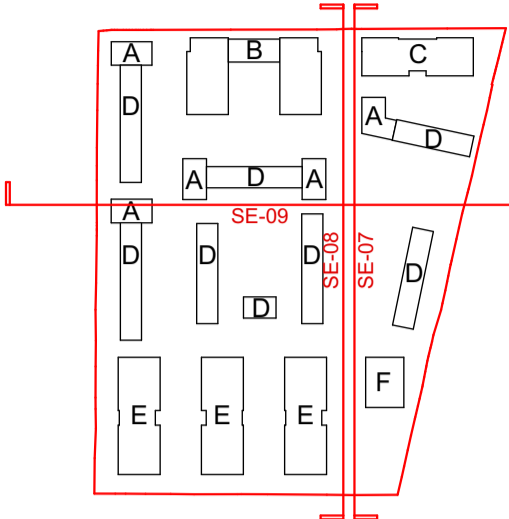

SECTION 07

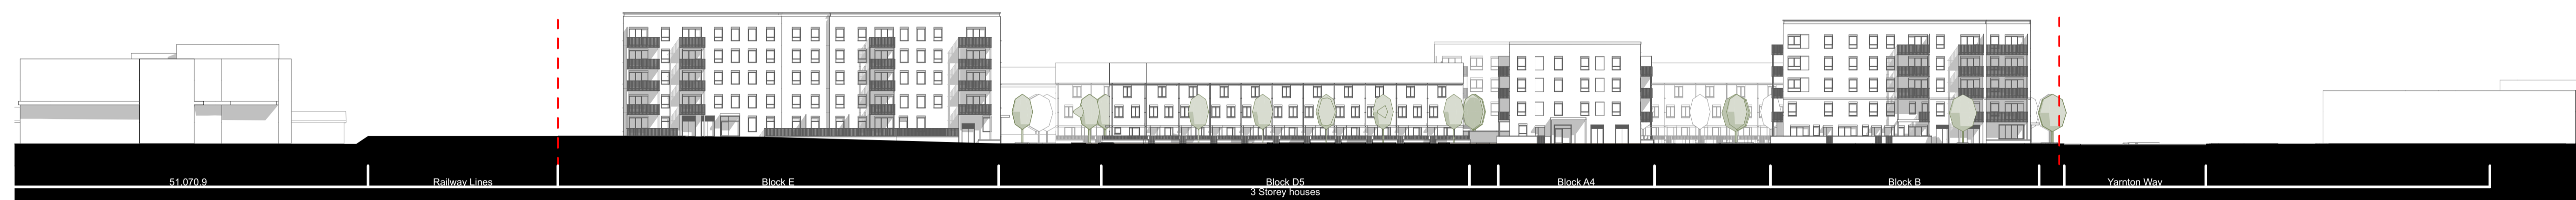

SECTION 08



SECTION 09



Section 10 6 12 18m
Any errors and omissions to be reported to the Architect prior to commencement. Dimensions and areas are based on survey information provided by the client. This drawing is copyright © STOCKWOOL. All dimensions to be checked on site. Do not scale.

| rev | date | description |
|-----|------------|----------------|
| P1 | 30/08/2023 | Planning Issue |
| 01 | 04/08/2023 | |

stockwool

6 Orsman Road London N1 5QJ
020 7264 8600 info@stockwool.co.uk

Client
Bellway Homes

Project
BELVEDERE

Drawing
Proposed Site Sections and Elevations

Design Stage **PLANNING**
Purpose
Planning Application

Scale 1:500@A1
CAD File 3499_MainMode
Date created 07. 07. 2023
Drawn AP, EG, PO
Checked JS

Layout status **P**

Project no_Drawing no_Revision
3499-STO-ZZ-ZZ-PL-A-90202
P1